
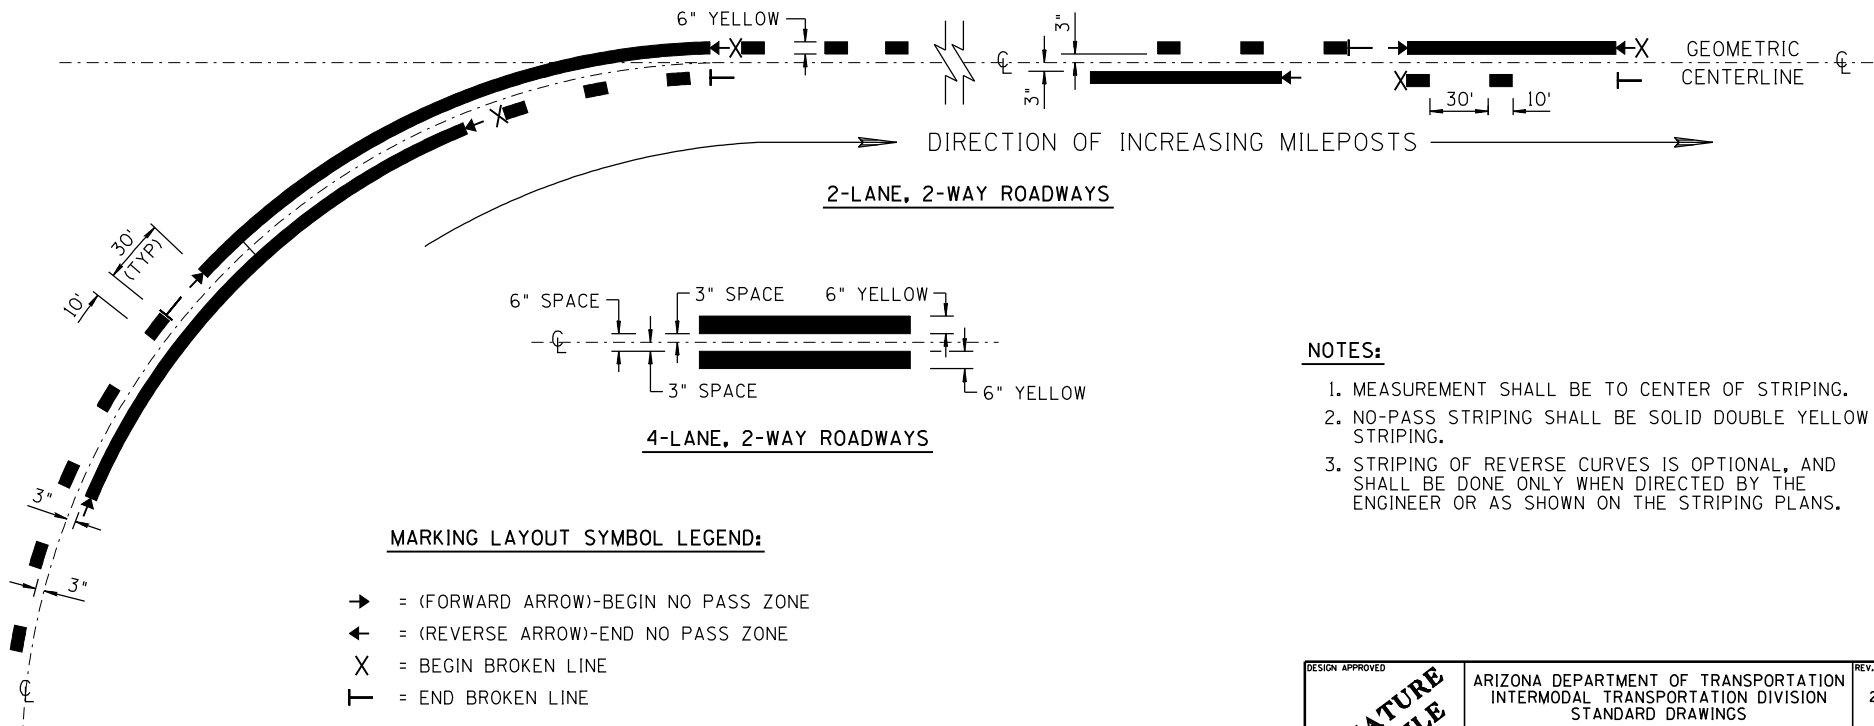


NO	DESCRIPTION OF REVISIONS	MADE BY	DATE
1	RE-ISSUE	L. LOPEZ	2/02
2			
3			
4			

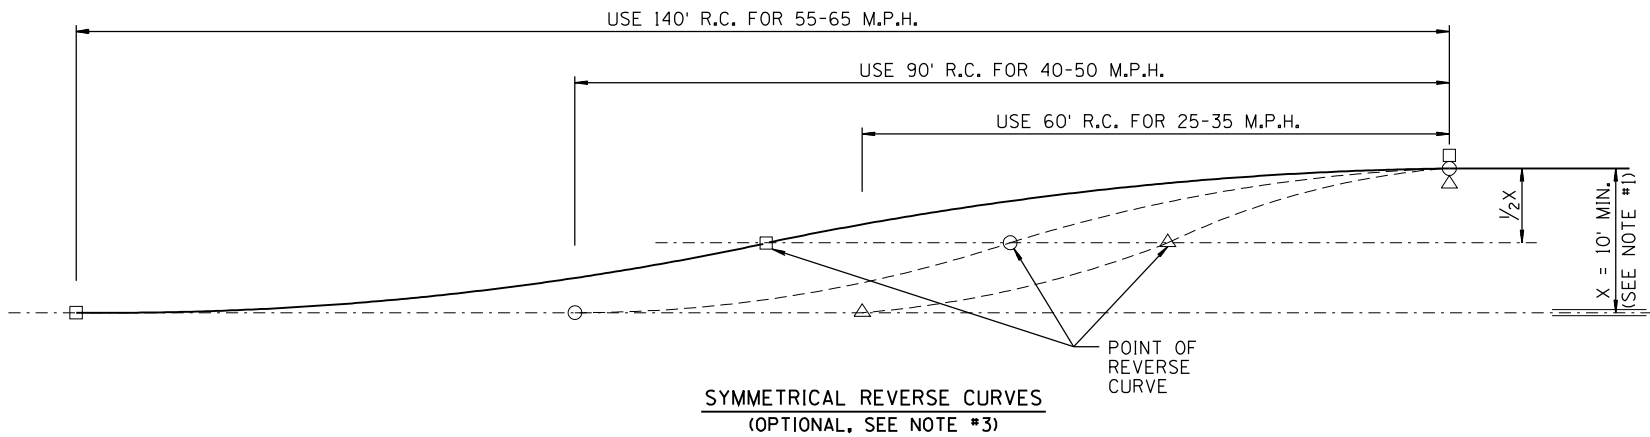

NOTES:

1. MEASUREMENT SHALL BE TO CENTER OF STRIPING.
2. NO-PASS STRIPING SHALL BE SOLID DOUBLE YELLOW STRIPING.
3. STRIPING OF REVERSE CURVES IS OPTIONAL, AND SHALL BE DONE ONLY WHEN DIRECTED BY THE ENGINEER OR AS SHOWN ON THE STRIPING PLANS.

SHEET 3 OF 3
NOT TO SCALE

DESIGN APPROVED	ARIZONA DEPARTMENT OF TRANSPORTATION INTERMODAL TRANSPORTATION DIVISION STANDARD DRAWINGS	REV.
APPROVED FOR CONSTRUCTION		2/02
DRAWING NO. CENTERLINE AND REVERSE CURVE DETAILS		M-2

**SIGNATURE
ON FILE**