


DATE: _____ MADE BY: _____ NO: 3 4 DATE: 03/10 MADE BY: C. COLE NO: 1 2 DESCRIPTION OF REVISIONS: _____

Conduit Shall be Placed in Center of Lead-In Access Hole


Ducted Loop Wire, See Sheet 5

Maximum of Two Loops Per Lead-In 1/2" Wide Slot, See Sheet 2

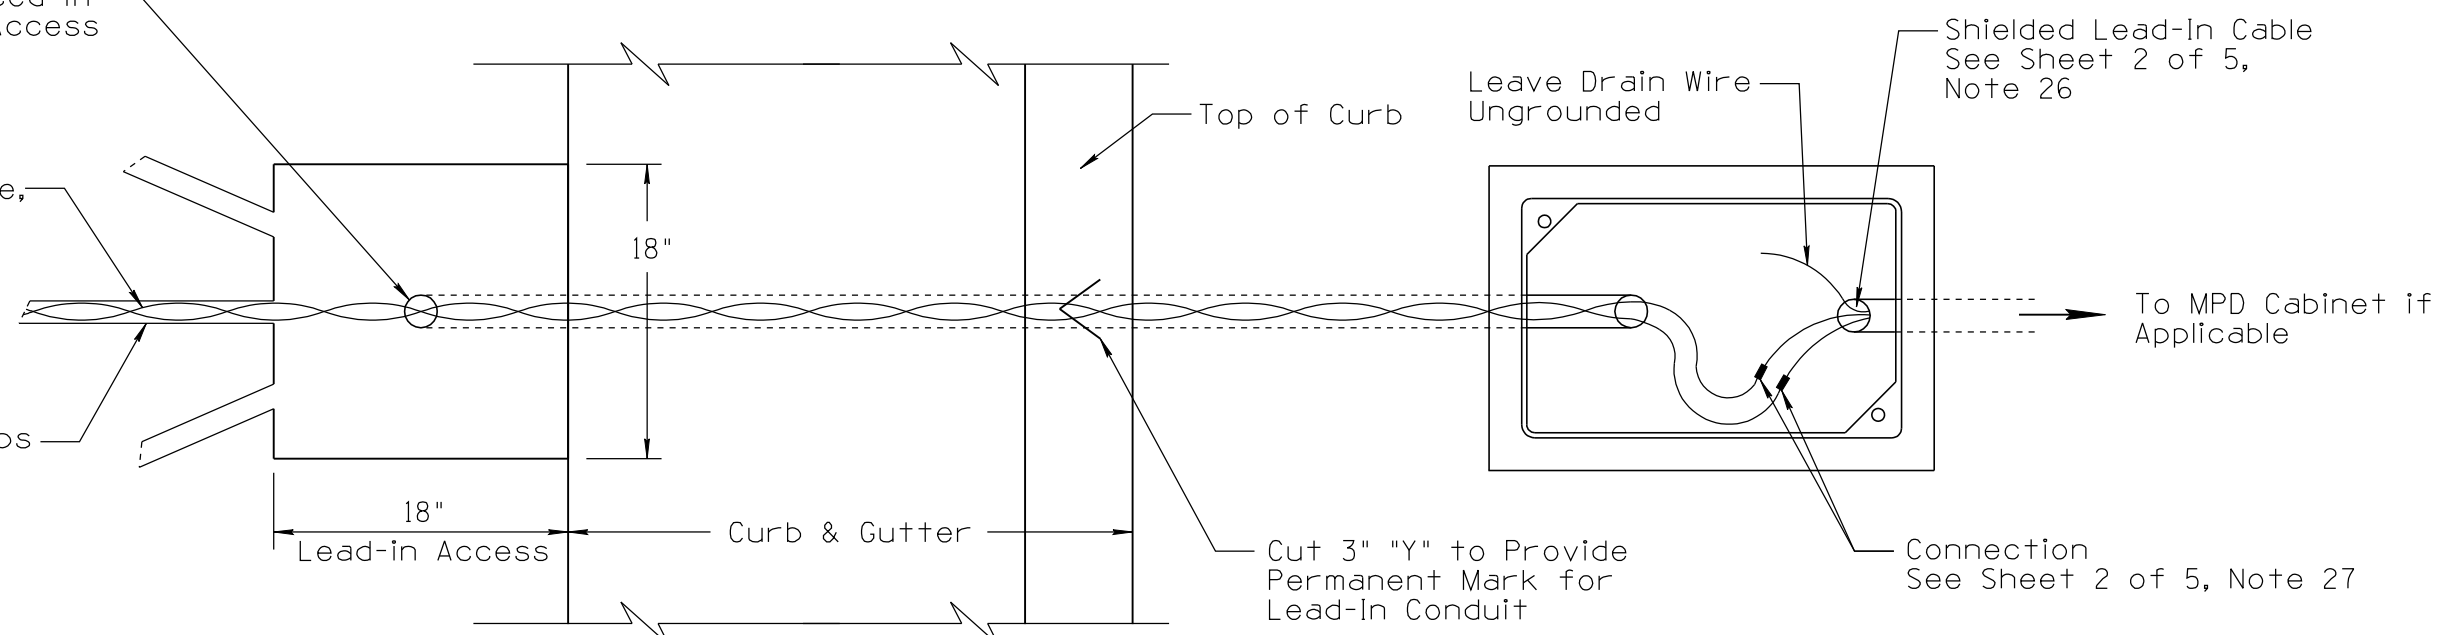

PLAN VIEW

(Number of Loops & Slots will Vary)

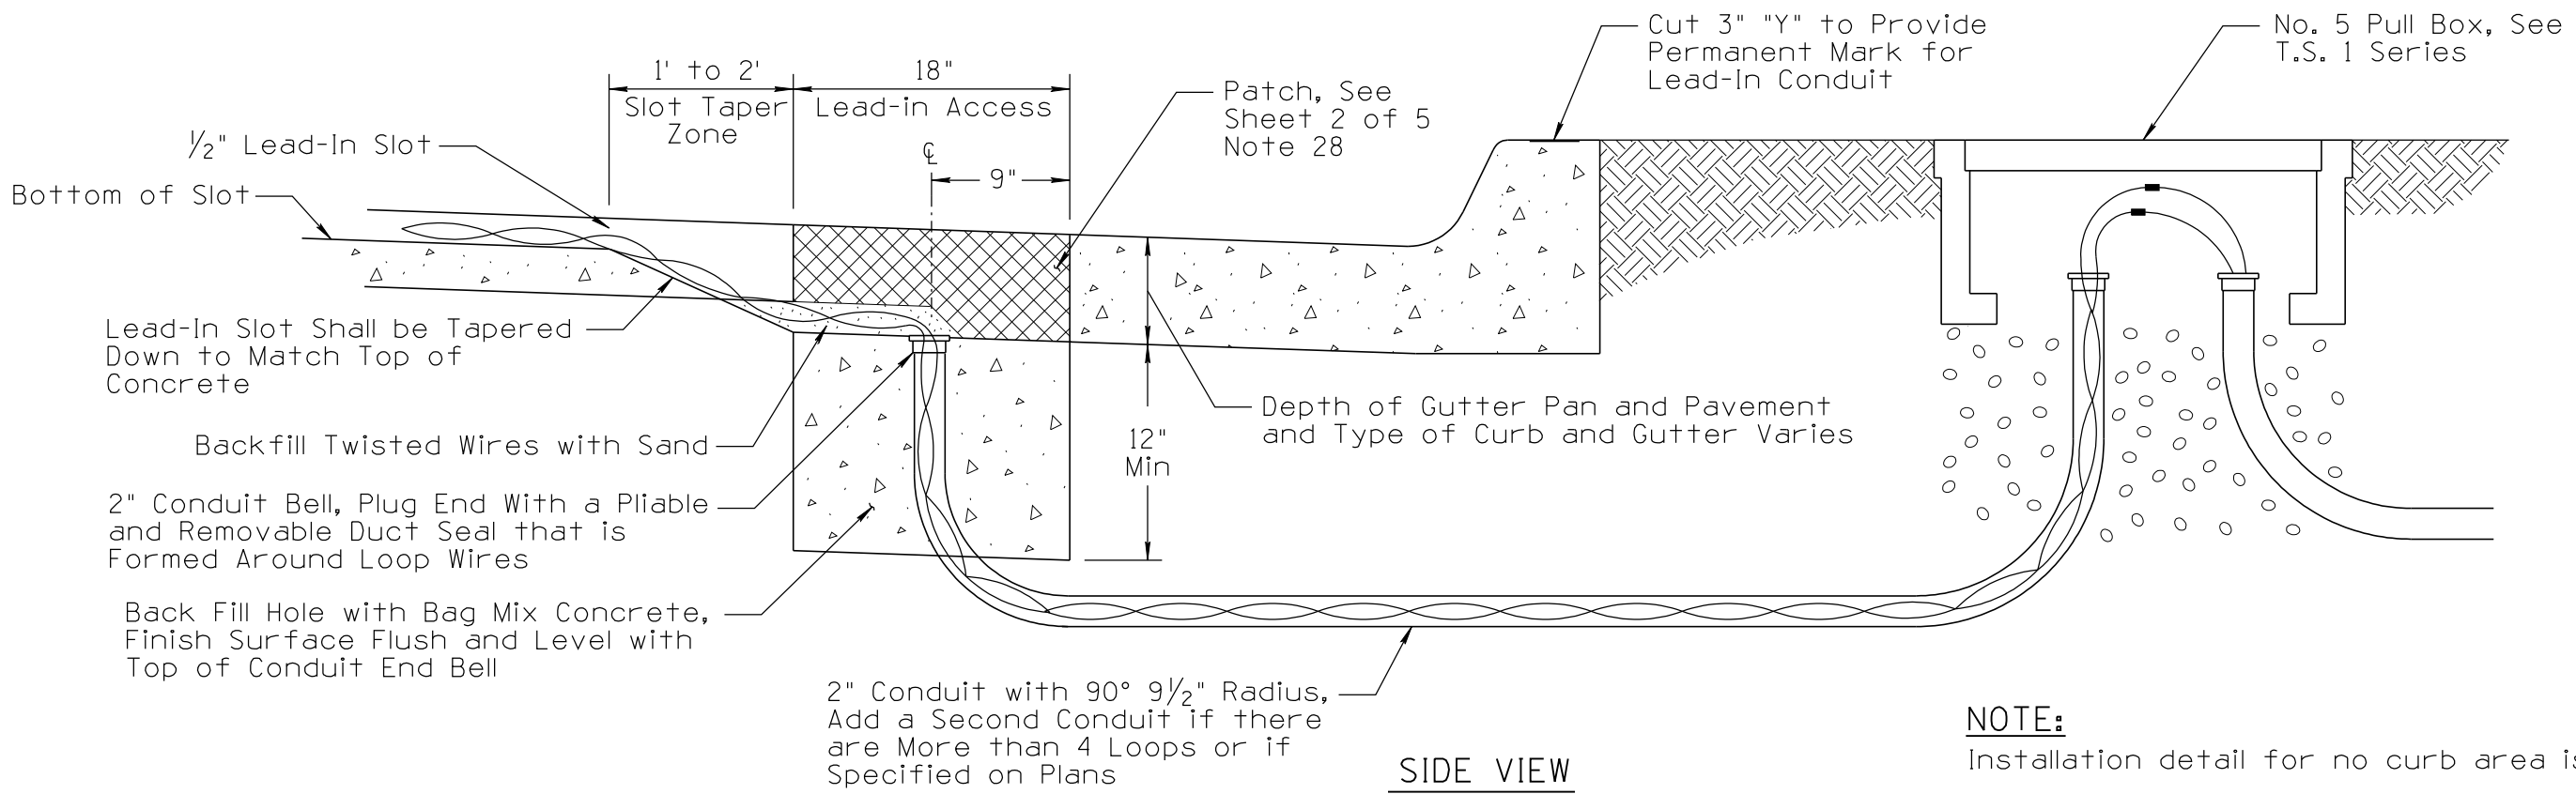

SIDE VIEW

NOTE:

Installation detail for no curb area is to be similar.

DESIGN APPROVED	ARIZONA DEPARTMENT OF TRANSPORTATION INTERMODAL TRANSPORTATION DIVISION TRAFFIC SIGNALS AND LIGHTING STANDARD DRAWINGS	REVISION 03/10
SIGNATURE		DRAWING NO. T.S. 6-4
APPROVED FOR DISTRIBUTION	ON FILE	SHEET NO. 5 OF 5

NOT TO SCALE