


NO.	DESCRIPTION OF REVISIONS	DATE	MADE BY
1	ORIGINAL ISSUE	7/09	C.C. & L.L.
2	REVISED DIMENSIONS, NOTES AND CALL OUTS	1/10	L. LOPEZ


2" MIN. AND 4" MAX. OF THE ANCHOR SHALL BE EXPOSED ON DOWN HILL SIDE OF THE GROUND ANCHOR.

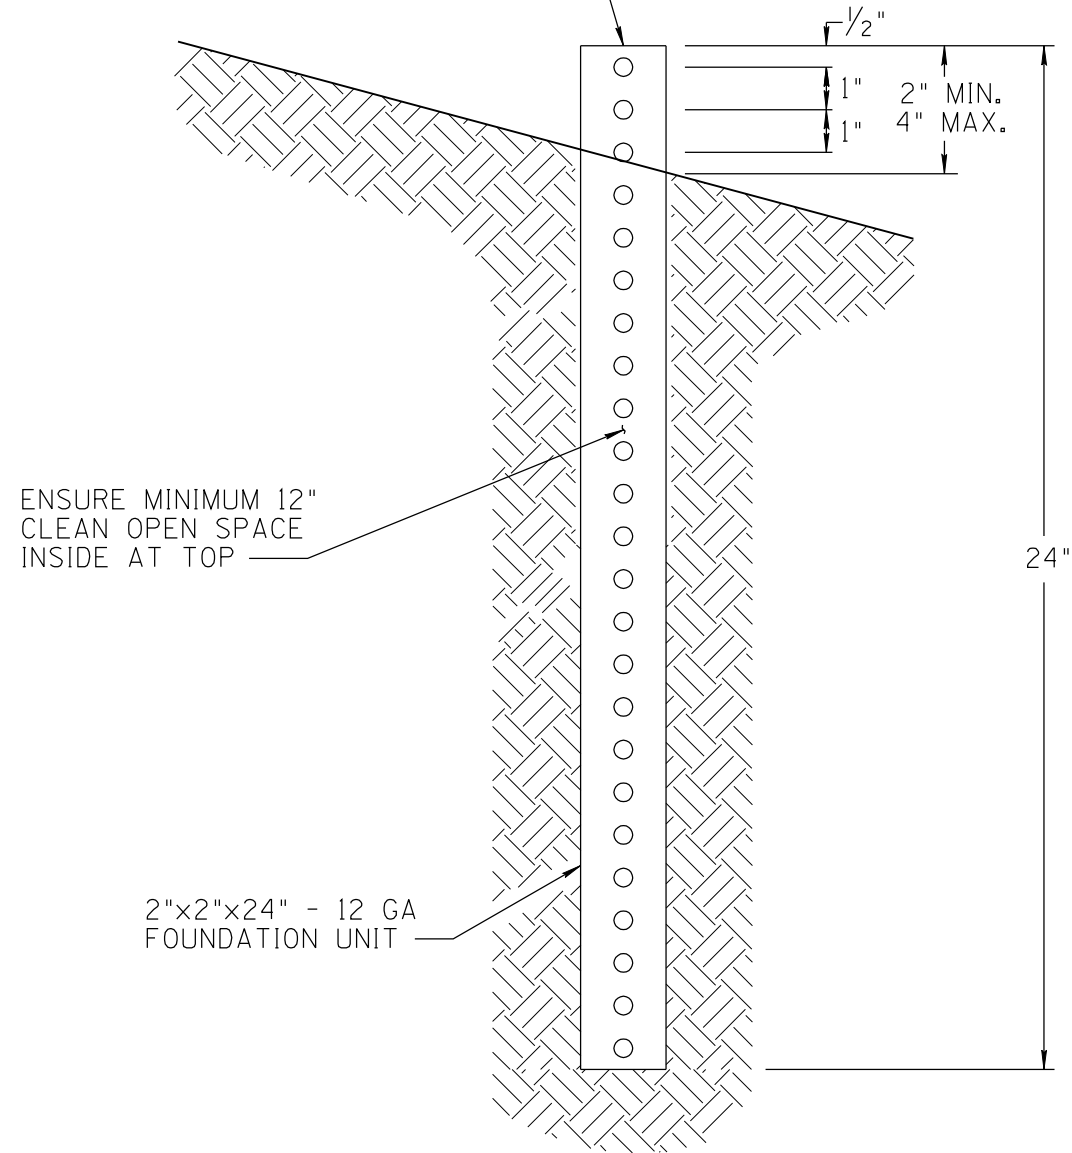

IN-GROUND DRIVEN FOUNDATION UNIT
(IGD)

CONCRETE SHALL BE CAST AND FINISHED FLUSH (NO BUILD UP) TO SURROUNDING SLOPE SURFACE

2" MIN. AND 4" MAX. OF THE ANCHOR SHALL BE EXPOSED ON DOWN HILL SIDE OF THE GROUND ANCHOR.

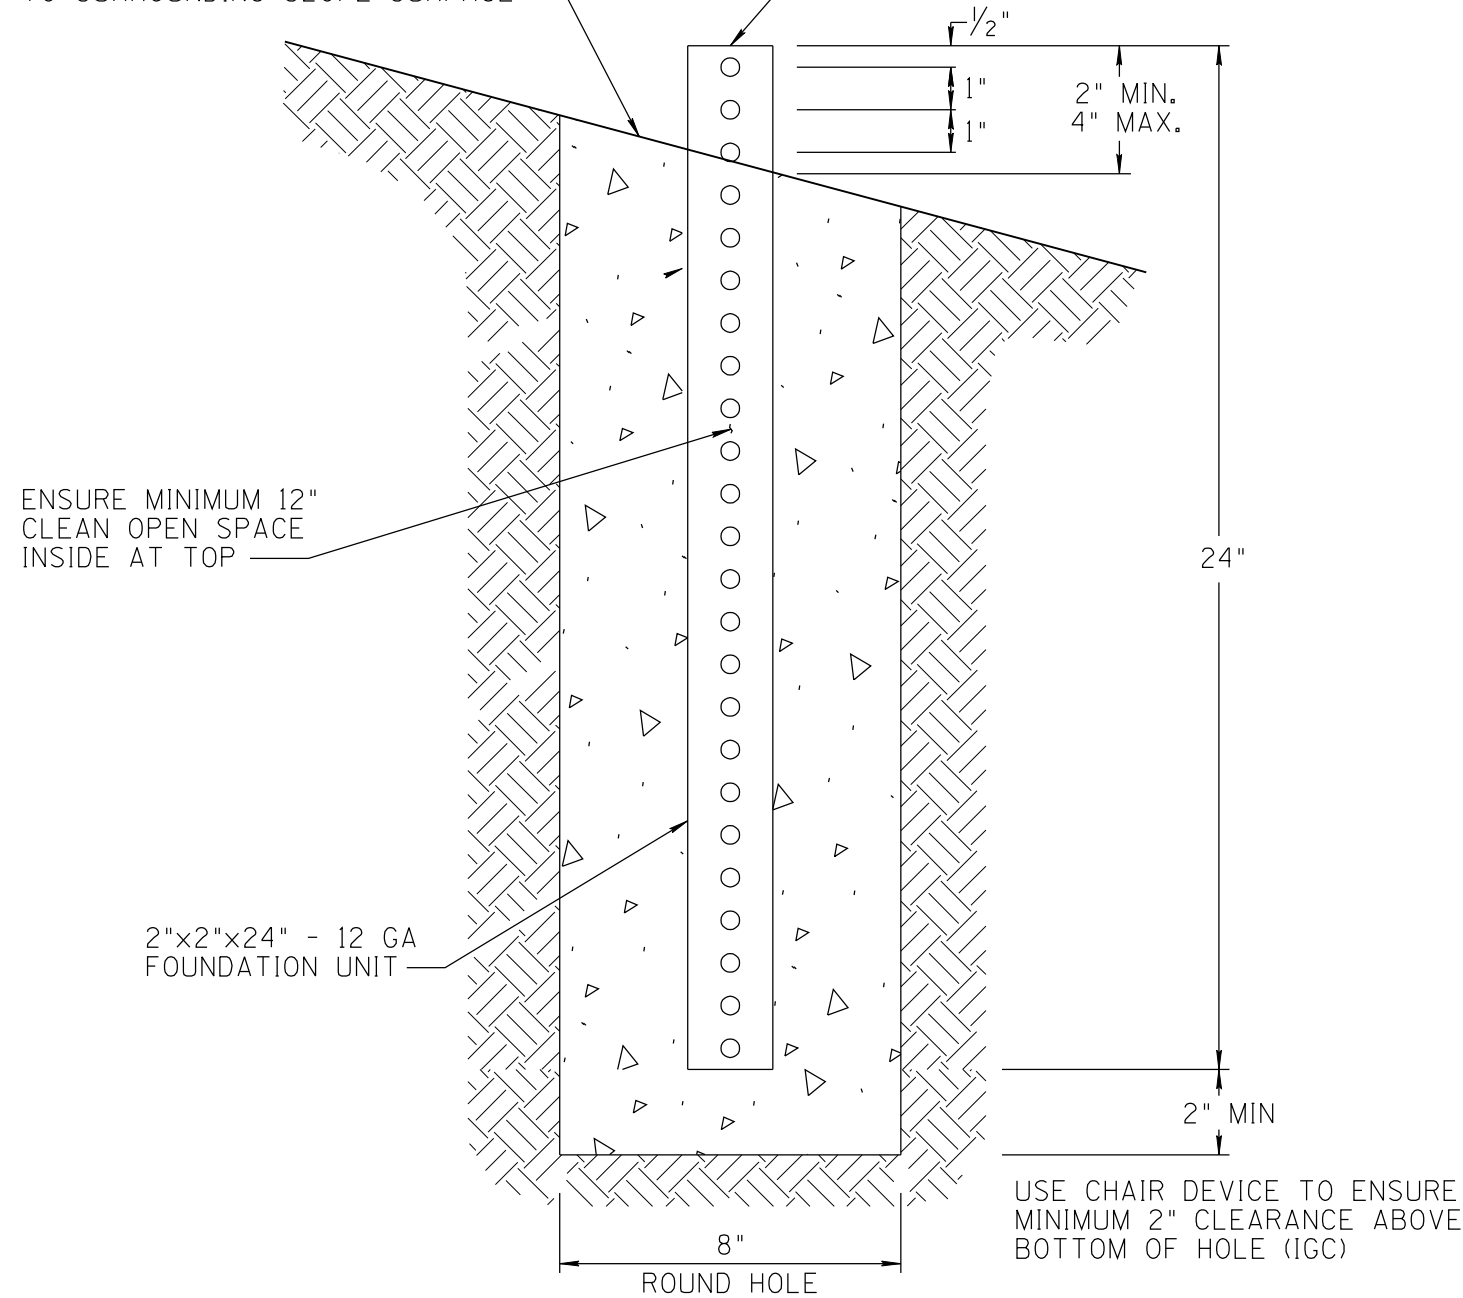

IN-GROUND CONCRETE FOUNDATION UNIT
(IGC)

NOTES:

1. FOR RIGHT OR LEFT PAVEMENT EDGE.
2. FOR CUT- OR FILL-SIDE APPLICATIONS.
3. USE MEASURES TO ENSURE MINIMUM 12 INCH EMPTY SPACE INSIDE THE TOP OF INSTALLED FOUNDATION (IGD AND IGC).
4. STEEL ANCHOR FOUNDATIONS SHALL BE PERFORATED FULL-LENGTH WITH 3/8 INCH DIAMETER HOLES AT ONE-INCH ON-CENTER ALONG THE CENTERLINE OF EACH FACE WITH ADJACENT AND OPPOSITE HOLES TO BE ALIGNED ON ALL FACES AND THE END HOLES TO BE APPROXIMATELY 1/2 INCH FROM EACH END.

NOT TO SCALE

DESIGN APPROVED	ARIZONA DEPARTMENT OF TRANSPORTATION INTERMODAL TRANSPORTATION DIVISION TRAFFIC SIGNING & MARKING STANDARD DRAWINGS	REVISION	1/10
APPROVED FOR DISTRIBUTION		DRAWING NO.	M-37
DELINEATORS IN-GROUND FOUNDATION UNIT DETAILS		SHEET NO.	1 OF 1