


NO	DESCRIPTION OF REVISIONS	MADE BY	DATE
1	RE-ISSUE	L. LOPEZ	2/02
2	DELINEATORS ADDED	L. LOPEZ	5/03
3	CHANGED SIGN IN SIGN LEGEND	L. LOPEZ	11/04
4	ADDED SIGNS TO SIGN LEGEND; EDIT NOTES	L. LOPEZ	10/10

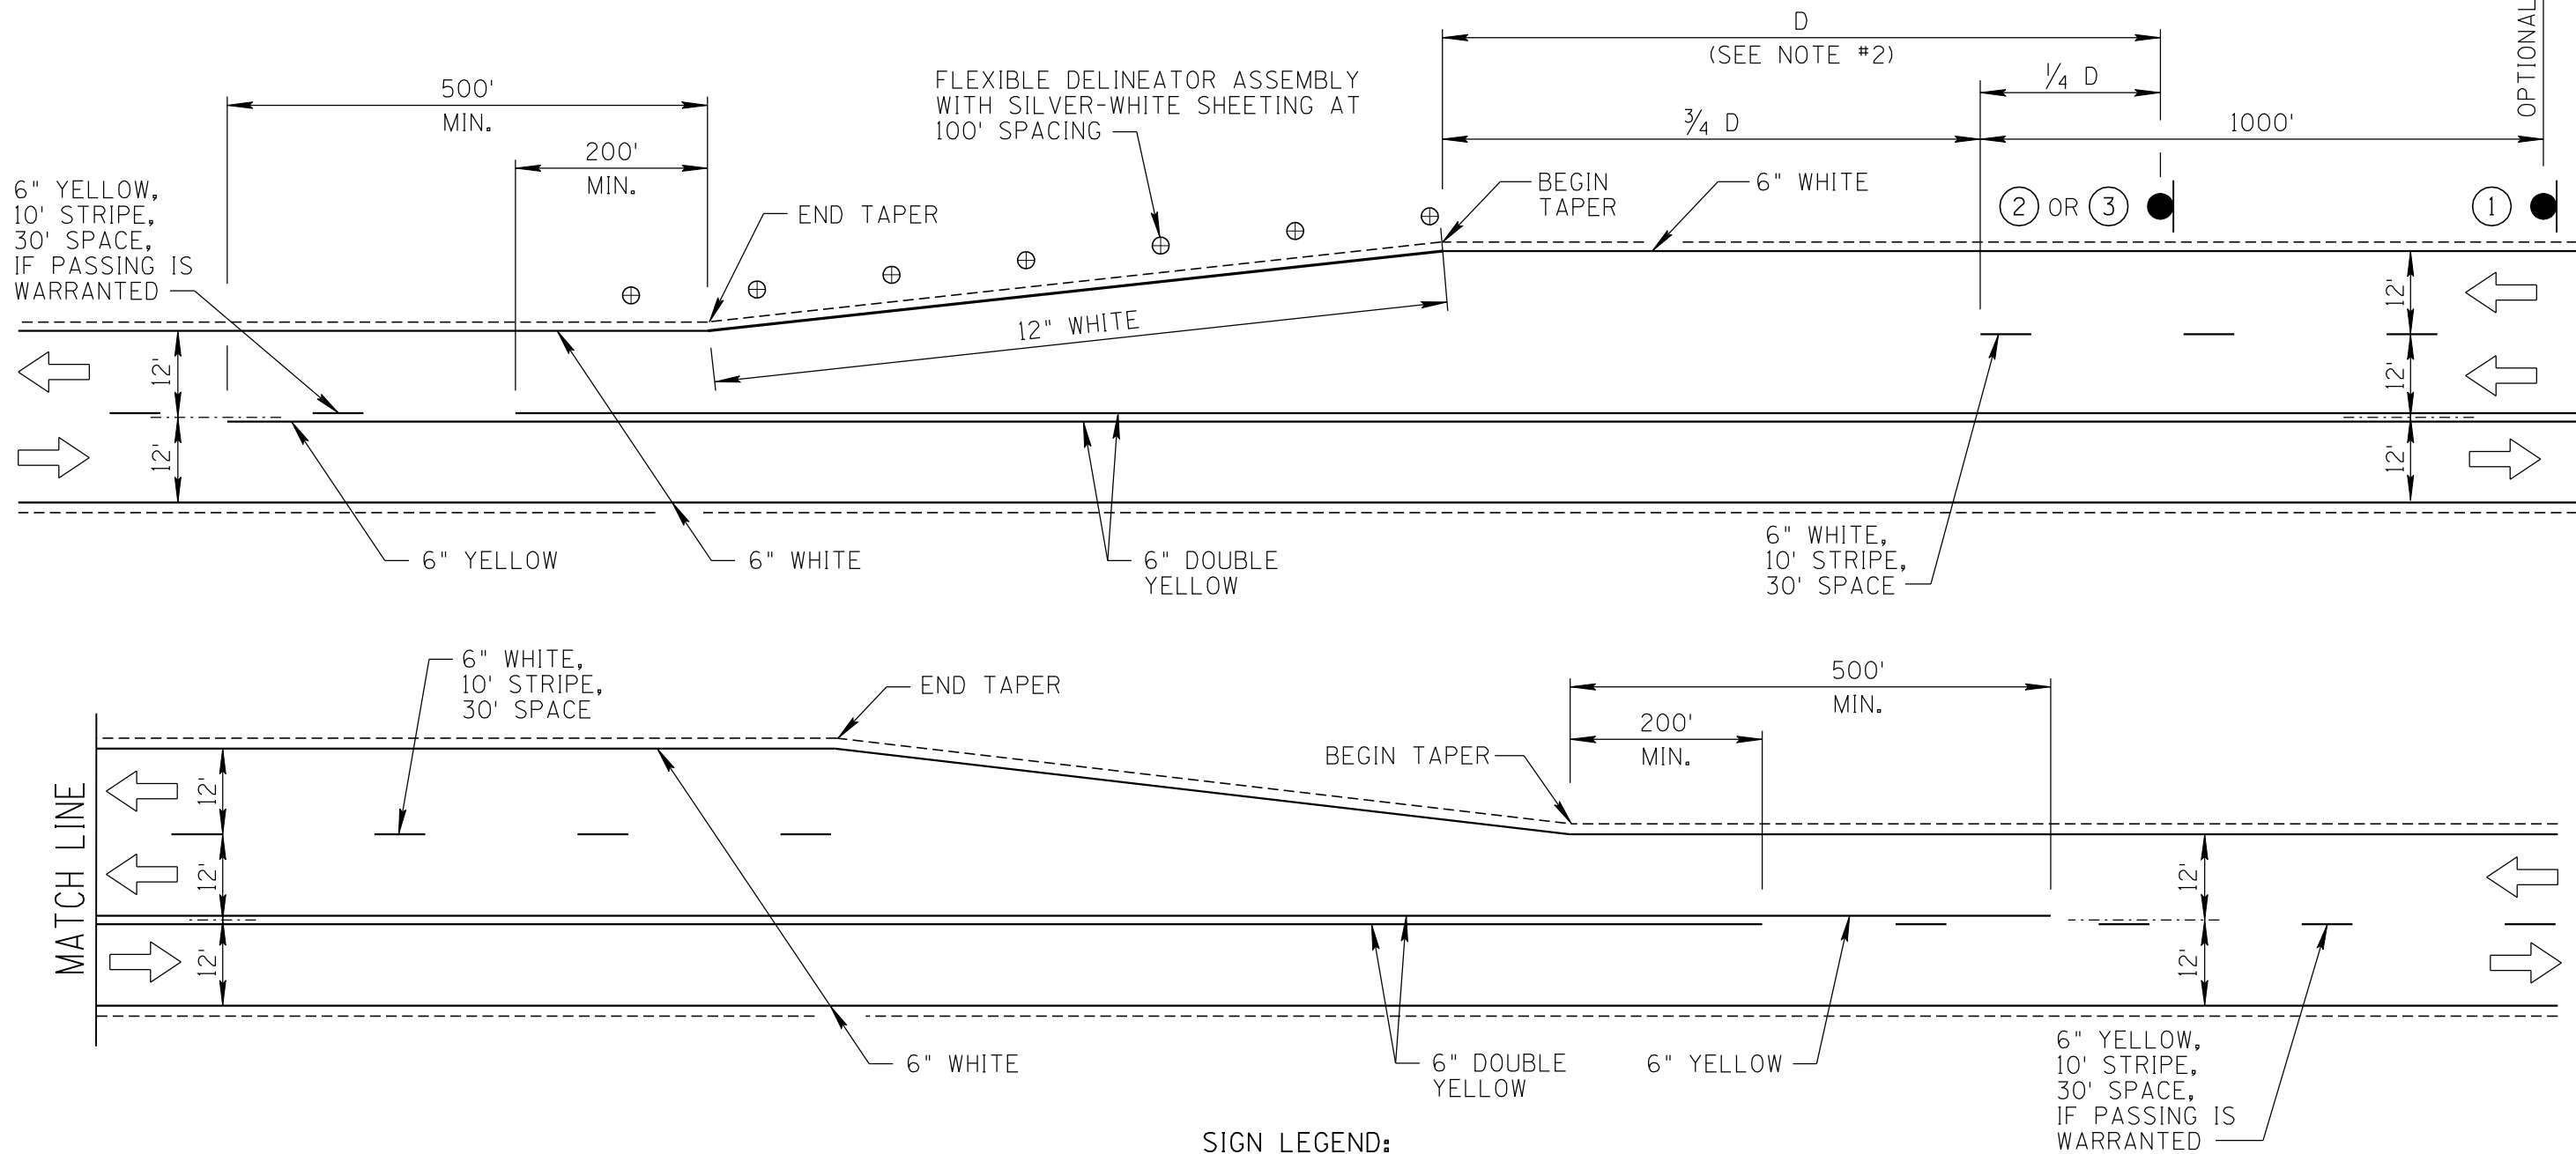

**NOTES:**

- SEE ADOT ROADWAY DESIGN GUIDELINES FOR DETAILS ON CREATING PASSING/CLIMBING LANES.
- D = ADVANCE PLACEMENT DISTANCE. SEE MUTCD FOR GUIDELINES.
- CENTERLINE STRIPING CONFIGURATION SHOWN FOR ILLUSTRATION PURPOSES ONLY.
- LANE WIDTH DIMENSIONS SHOWN ARE TO THE CENTER OF THE STRIPING OR, IN THE CASE OF THE DOUBLE YELLOW STRIPING, TO THE CENTER OF THE SPACE BETWEEN STRIPING.

**SIGN LEGEND:**

① W9-1R (OPTIONAL)      ② W4-2R      ③ W9-2L

W16-2cAZ

NOT TO SCALE

DESIGN APPROVED	ARIZONA DEPARTMENT OF TRANSPORTATION INTERMODAL TRANSPORTATION DIVISION TRAFFIC SIGNING & MARKING STANDARD DRAWINGS	REVISION	10/10
<b>SIGNATURES</b>		DRAWING NO.	M-4
APPROVED FOR DISTRIBUTION	PASSING LANE STRIPING DETAILS	SHEET NO.	1 OF 1
<b>ON FILE</b>			