



NO	DESCRIPTION OF REVISIONS	MADE BY	DATE
1	RE-ISSUE	L. LOPEZ	2/02
2	MADE THE PAVEMENT ARROW OPTIONAL; CHANGED BORDER	L. LOPEZ	10/10
3			
4			

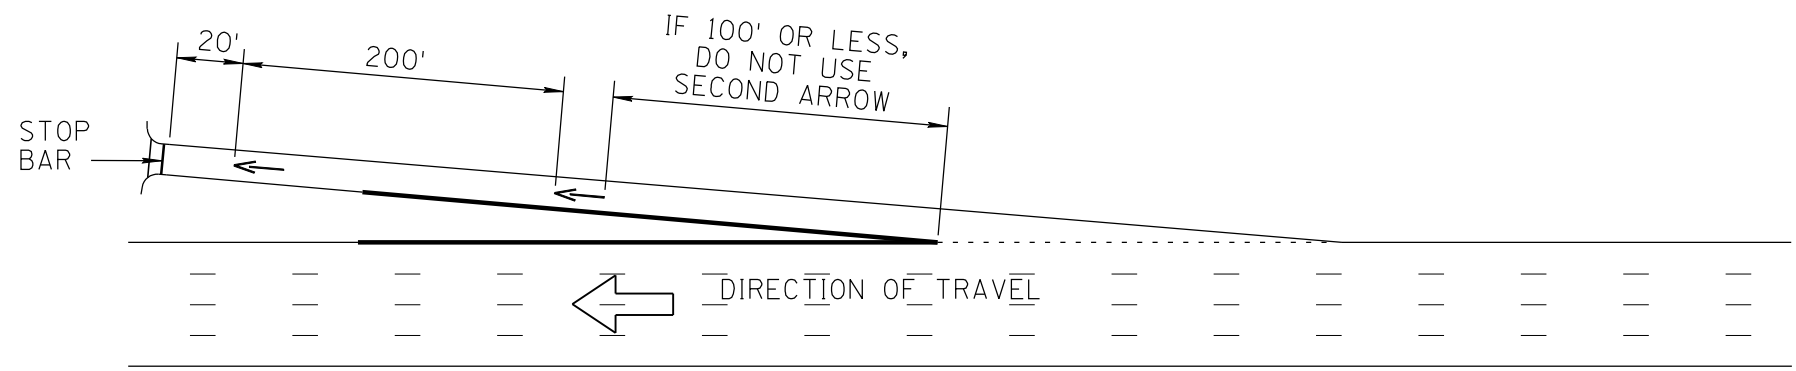


ONE LANE TERMINAL

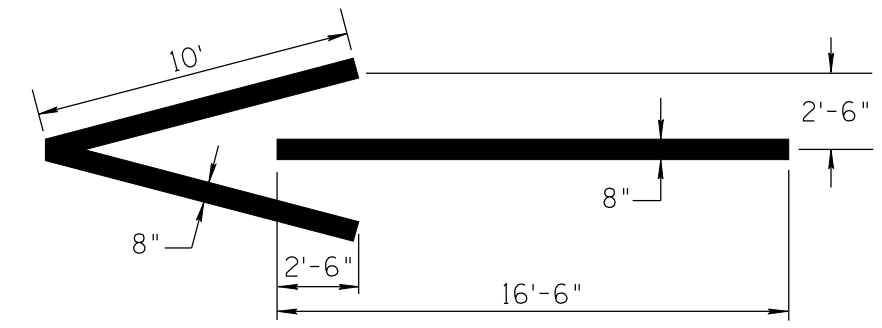


FREEWAY, EXPRESSWAY AND RAMP PAVEMENT ARROW (OPTIONAL)


ALL ARROWS SHALL BE WHITE

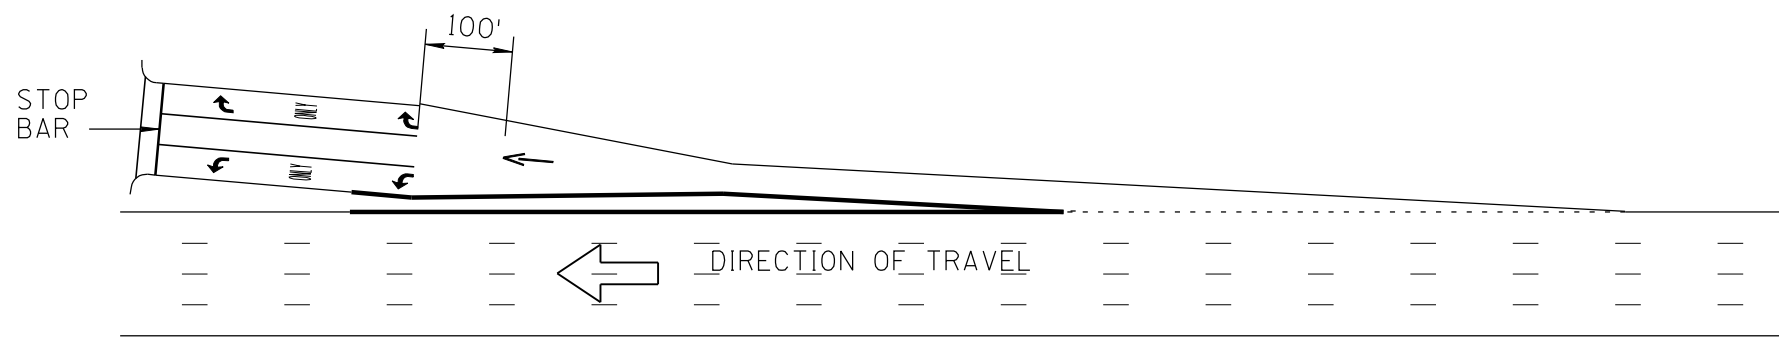

THREE LANE TERMINAL WITH ONE EXIT LANE

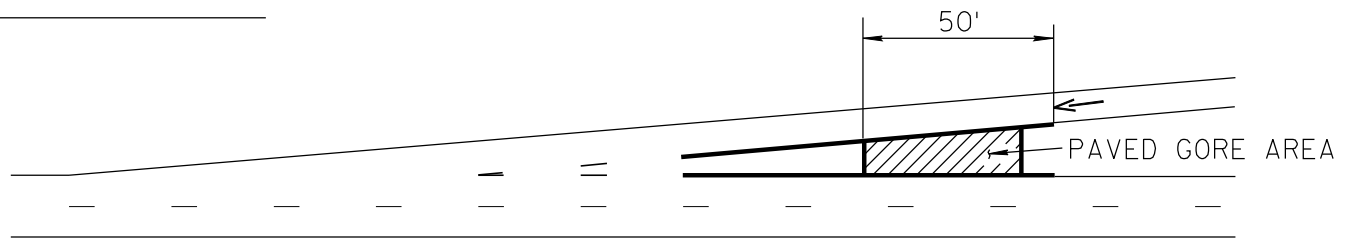

OPTIONAL ON-RAMP APPLICATION

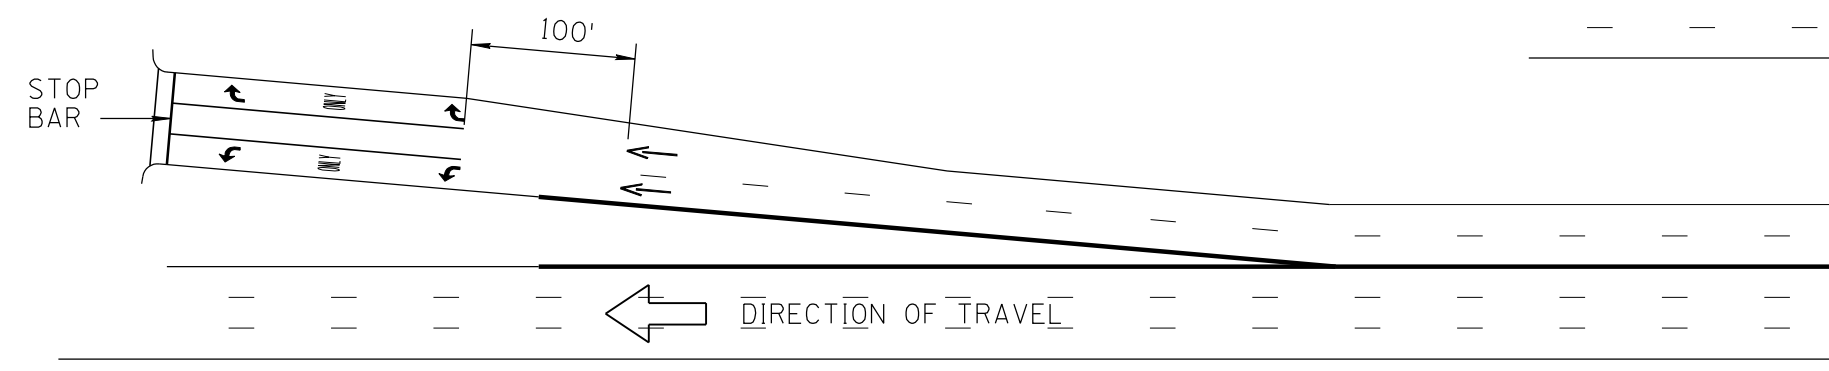

THREE LANE TERMINAL WITH TWO EXIT LANES

NOT TO SCALE

DESIGN APPROVED	ARIZONA DEPARTMENT OF TRANSPORTATION INTERMODAL TRANSPORTATION DIVISION TRAFFIC SIGNING & MARKING STANDARD DRAWINGS	REVISION	10/10
SIGNATURES		DRAWING NO.	M-12
APPROVED FOR DISTRIBUTION	FREEWAY PAVEMENT ARROWS	SHEET NO.	1 OF 1
ON FILE			