



NO	DESCRIPTION OF REVISIONS	MADE BY	DATE
1	RE-ISSUE	L. LOPEZ	2/02
2			
3			
4			

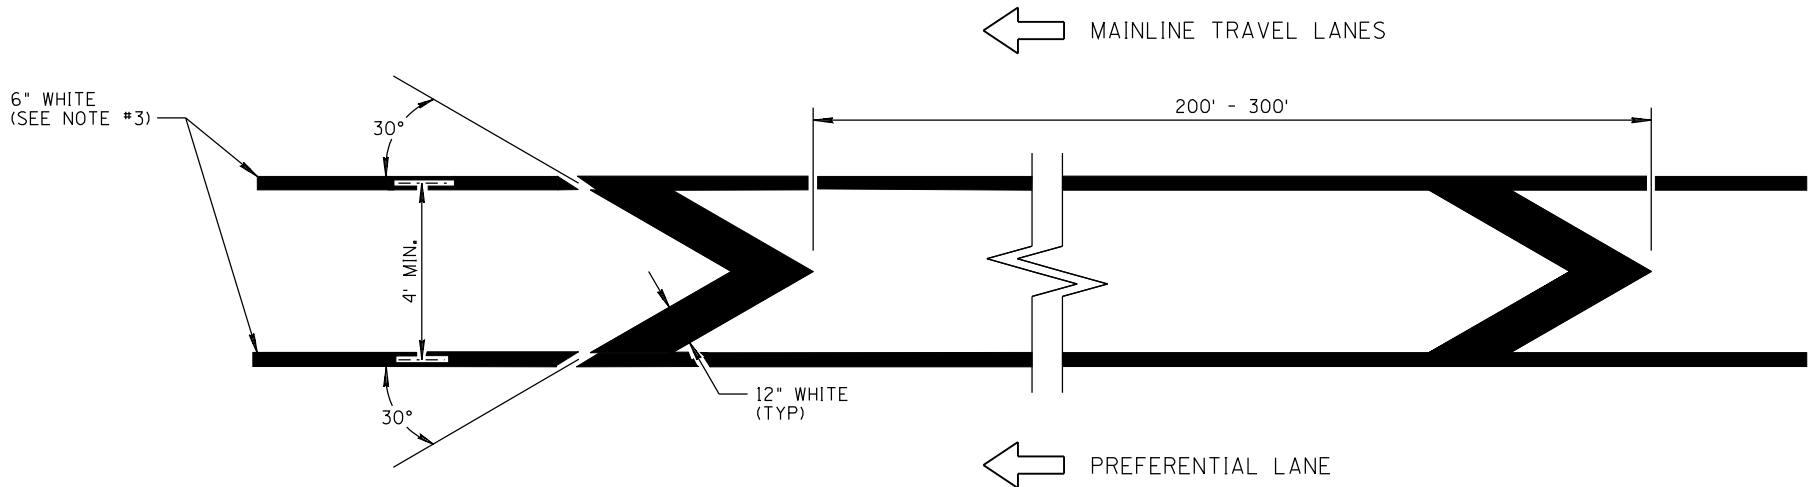

PREFERENTIAL LANE BUFFER ISLAND

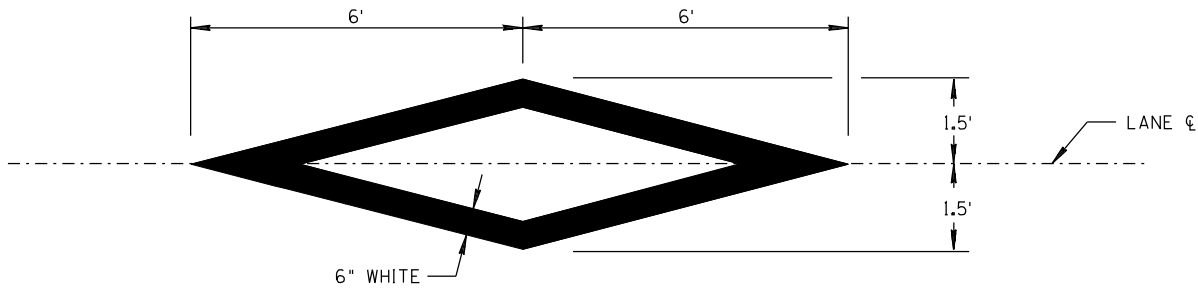

PREFERENTIAL LANE DIAMOND

NOTES:

1. PREFERENTIAL LANE DIAMONDS SHOULD BE LOCATED 500 FT. TO 1000 FT. APART. (TYP)
2. ALL MARKINGS SHOWN ARE SOLID WHITE.
3. BUFFER ISLAND CAN BE REDUCED TO A SINGLE SOLID WHITE LINE (12 INCHES WIDE) FOR USE IN RESTRICTED WIDTH AREAS.

NOT TO SCALE

DESIGN APPROVED	ARIZONA DEPARTMENT OF TRANSPORTATION INTERMODAL TRANSPORTATION DIVISION STANDARD DRAWINGS	REV.
APPROVED FOR DESIGN		2/02
PREFERENTIAL LANE PAVEMENT MARKINGS		DRAWING NO. M-13

**SIGNATURE
ON FILE**