
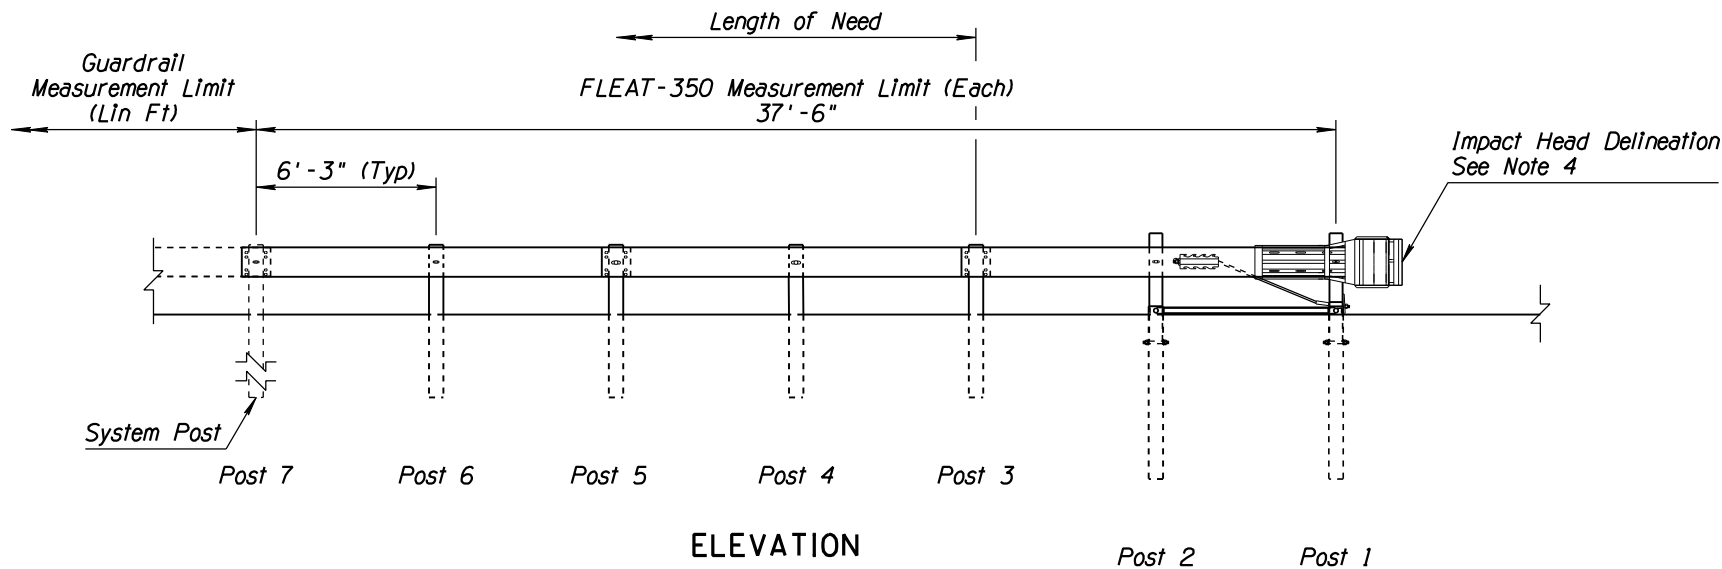


Date: 06/04/11

● USE THE VALUES IN PARENTHESES ONLY WHEN SHOWN ON THE PLANS.



▲ Top of Guardrail = 28"
See General Note 1
Std Dwg C-10.03

F.H.W.A. REGION	STATE	PROJECT NO.	SHEET NO.	TOTAL SHEETS	AS BUILT
9	ARIZ.				

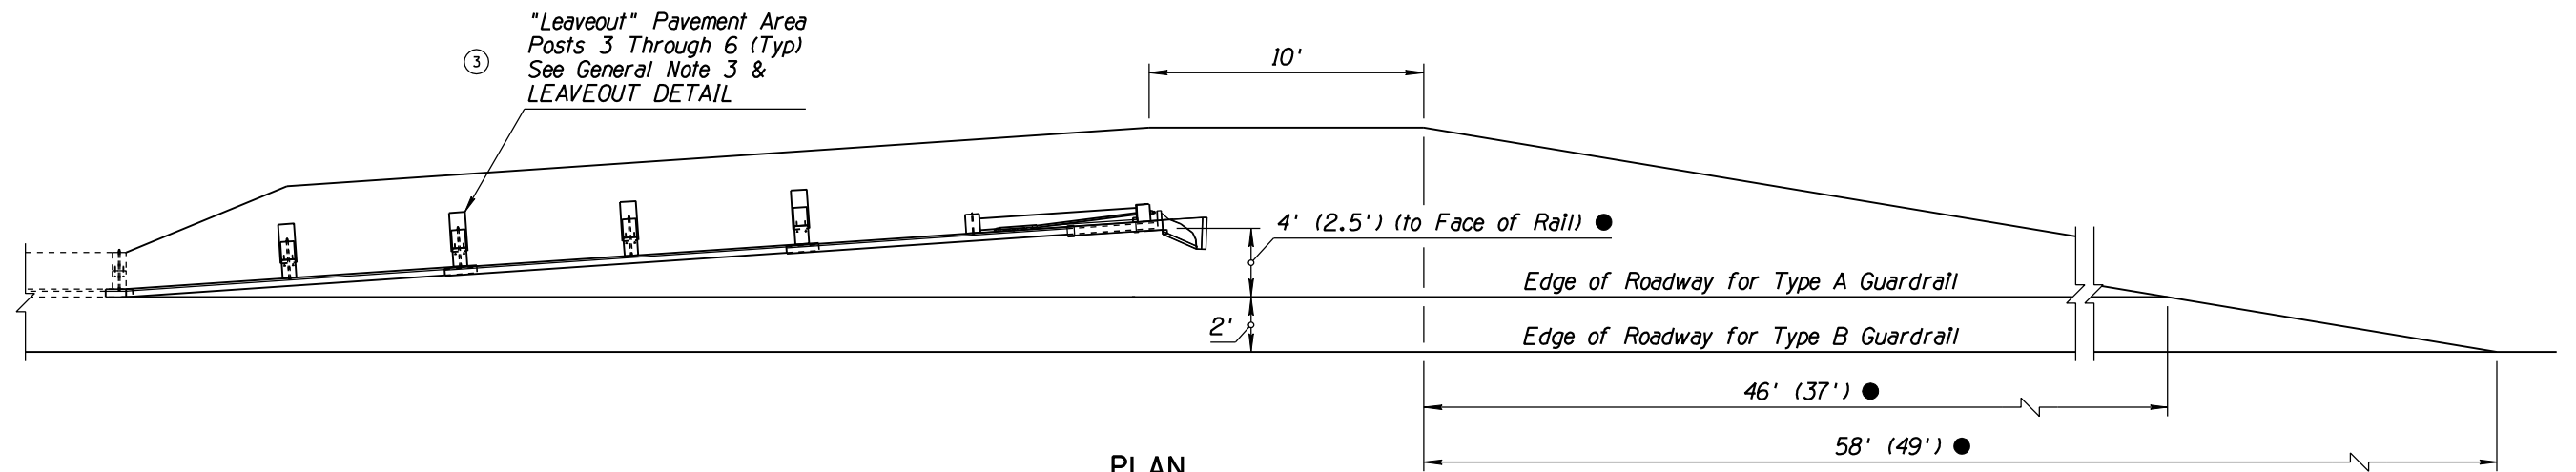

GENERAL NOTES

- The FLEAT-350 shall be installed in accordance with the manufacturer's specifications and current approved drawings including all details, hardware, hardware quantities, and other information.
The current manufacturer's approved drawing is number FLT-W-US-AZ, Current Revision 06/04/11. Visit the Roadway Design web site to view and print the drawing.
- Dimensions shown in () correspond to 2.5' flare.
- "Leaveouts" in asphaltic concrete shall be provided in the AC pavement around the guardrail posts at the locations and dimensions specified on the manufacturer approved drawings. "Leaveout" material shall consist of a 1-sack grout mix or other non-cohesive material as approved by the engineer.
If the FLEAT is installed in concrete, leaveouts shall be provided as shown for the depth of the concrete.
- See specifications and Traffic Signing and Marking Standard Drawings.

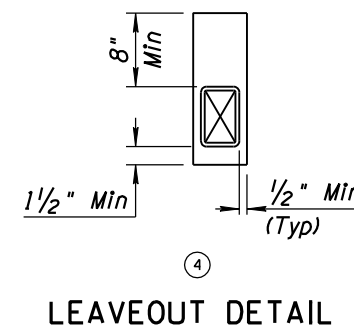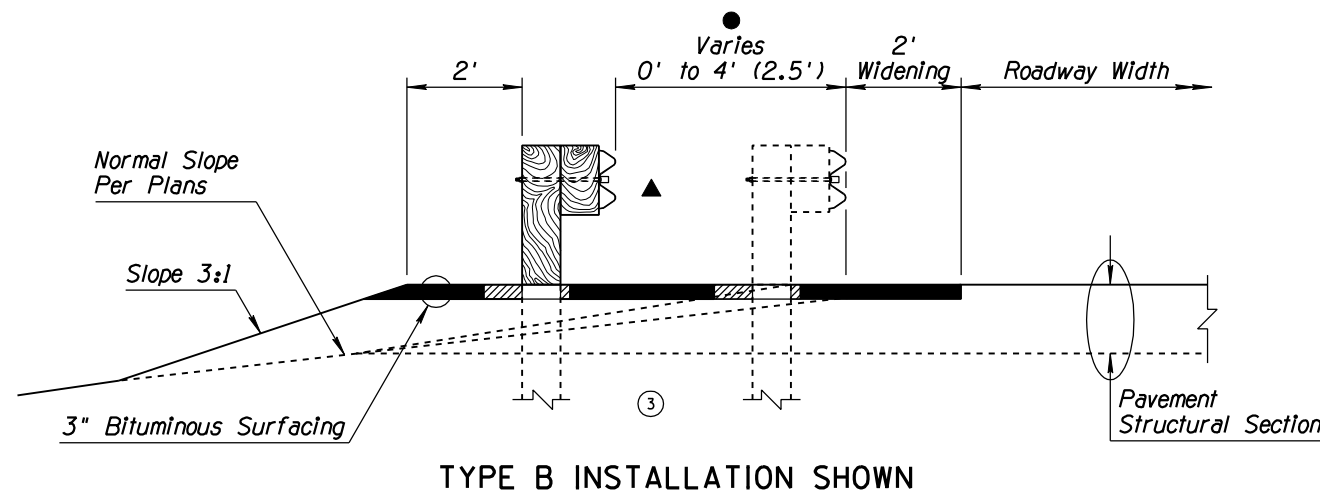

DETAIL LAYOUT FOR FLEAT-350

DESIGN APPROVED		ARIZONA DEPARTMENT OF TRANSPORTATION INTERMODAL TRANSPORTATION DIVISION ROADWAY GROUP PLANS DETAIL	
J.C. Cooper			
APPROVED FOR DISTRIBUTION			
Mary Vigarina			
ROUTE	LOCATION	SHEET	OF
TRACS NO.			OF

Note to Designer: The information presented in this Roadway Plans Detail is for general use. Designers should satisfy themselves that their project site conditions are appropriate for use of this drawing. Contents within the inner border shall not be altered, except for the addition of the Detail designation.

NO	DESCRIPTION OF REVISIONS	MADE BY	DATE
1	REISSUED DRAWING WITH MODIFIED APPROACH TAPER	RLF	5/22/07
2	REVISED APPROACH TAPER CRITERIA	RLF	7/09/09
3	ADDED "LEAVEOUT" CALLOUT & REVISED SECTION VIEW	RLF	6/04/11
4	ADDED "LEAVEOUT" DETAIL & NEW GENERAL NOTE 3	RLF	6/04/11