


Date: 6/06/11


● FOR ELEVATIONS ABOVE 4,000 FT, USE THE VALUES IN PARENTHESES

▲ Top of Rail = 28"  
See General Note 1  
Std Dwg C-10.03


F.H.W.A. REGION	STATE	PROJECT NO.	SHEET NO.	TOTAL SHEETS	AS BUILT
9	ARIZ.				

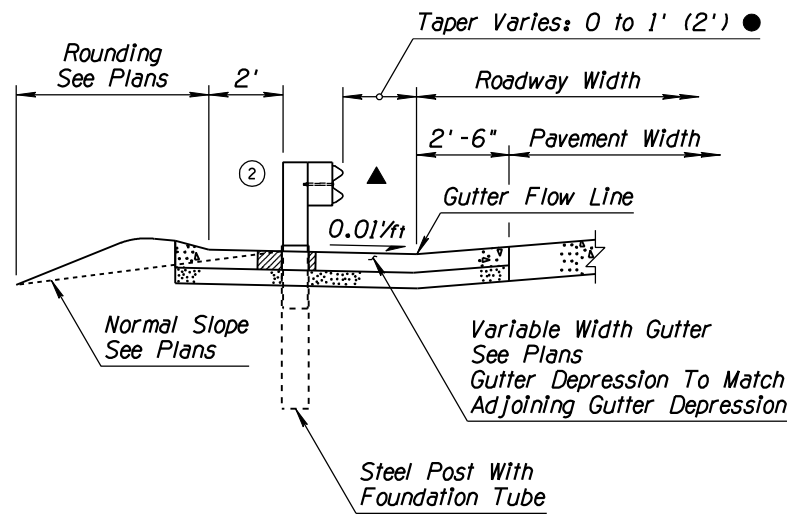


TYPE A SECTION

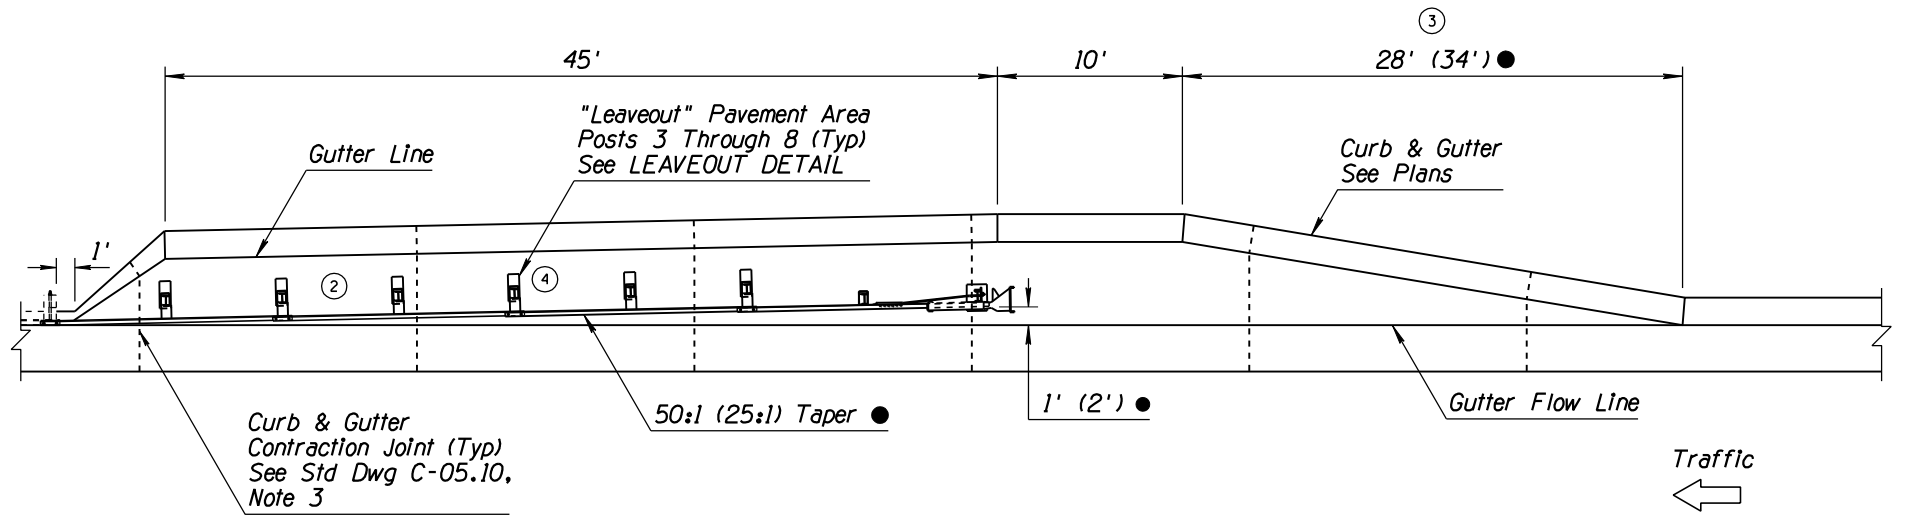


TYPE A GUARDRAIL INSTALLATION  
(FACE OF RAIL AT EDGE OF ROADWAY)

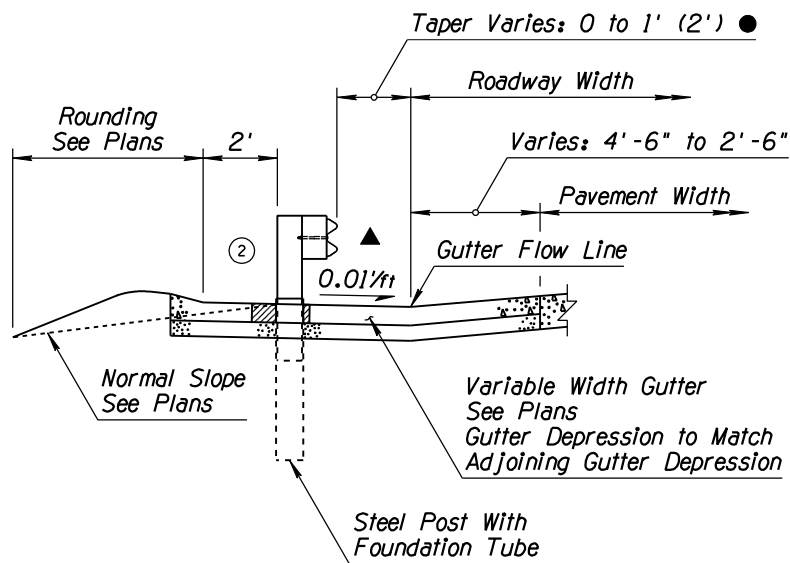


TYPE B SECTION

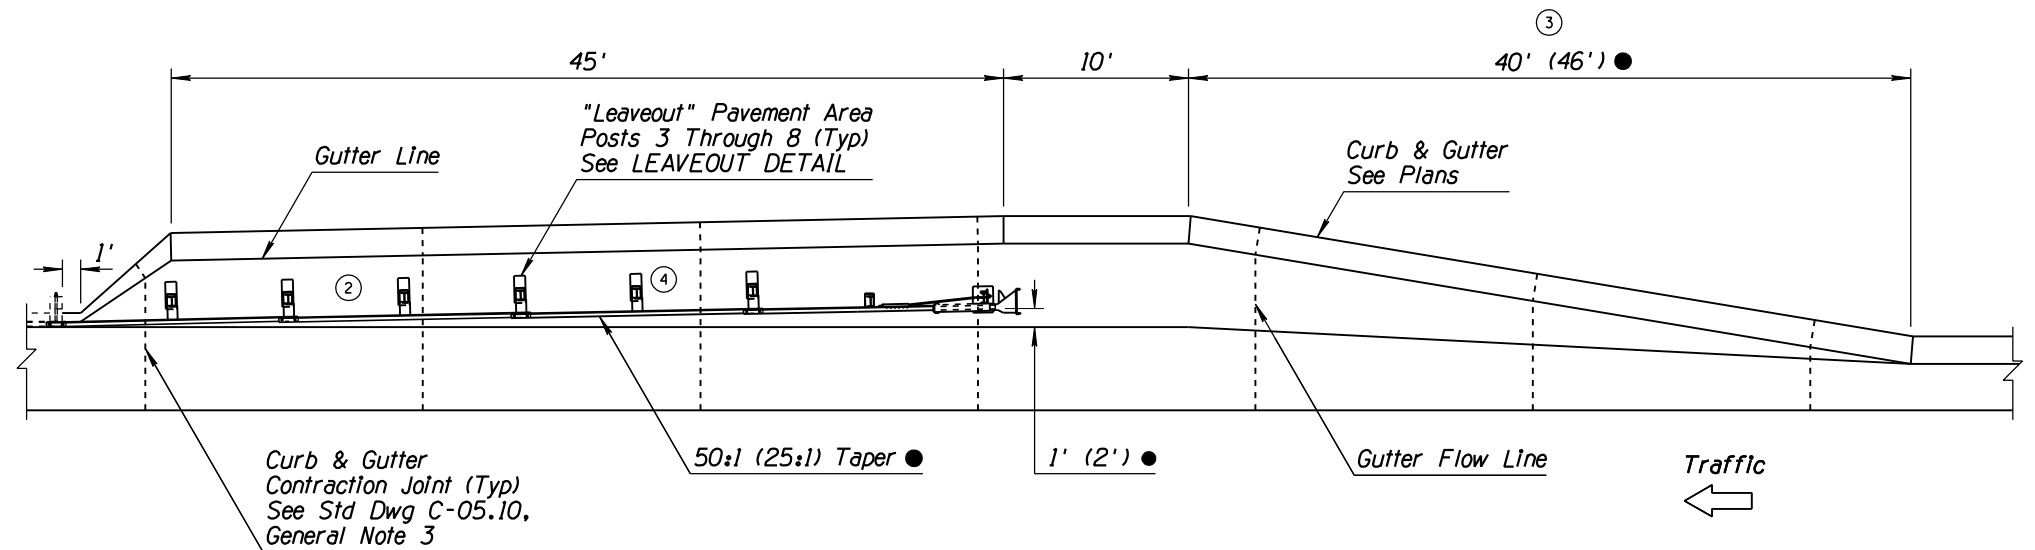

TYPE B GUARDRAIL INSTALLATION  
(FACE OF RAIL OFFSET 2' FROM NORMAL EDGE OF ROADWAY)

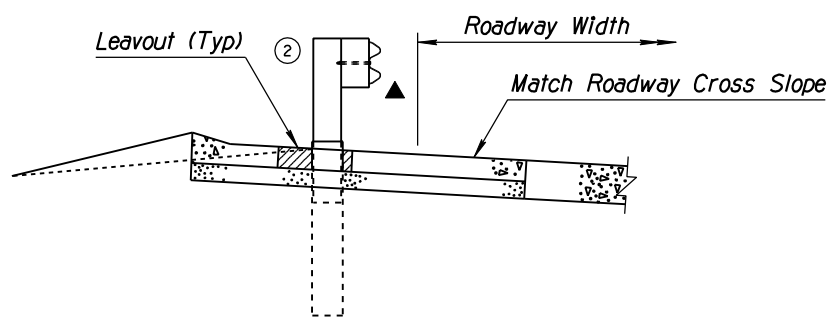

GUTTER CROSS-SLOPE  
HIGH SIDE OF SUPERELEVATED SECTION

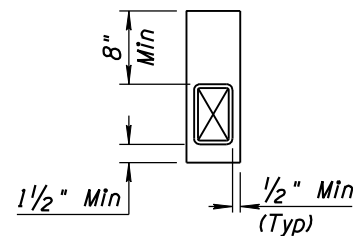

LEAVEOUT DETAIL

# DETAIL

Sheet 2 of 2

LAYOUT FOR ET-PLUS  
7 POSTS IN TUBE SLEEVES & ONE (1) HBA POST  
(PCCP, WITH CURB)

DESIGN APPROVED J.C. Cooper		ARIZONA DEPARTMENT OF TRANSPORTATION INTERMODAL TRANSPORTATION DIVISION ROADWAY GROUP PLANS DETAIL	
APPROVED FOR DISTRIBUTION Mary Vigarina			
ROUTE	LOCATION	SHEET	OF
TRACS NO.			OF

Note to Designer: The information presented in this Roadway Plans Detail is for general use. Designers should satisfy themselves that their project site conditions are appropriate for use of this drawing. Contents within the inner border shall not be altered, except for the addition of the Detail designation.

NO	DESCRIPTION OF REVISIONS	MADE BY	DATE
1	REISSUED DRAWING	RLF	5/22/07
2	POSTS REVISED TO STEEL: MODIFIED GRAPHICS	RLF	9/20/07
3	REVISED APPROACH TAPER CRITERIA	RLF	7/09/09
4	REVISED "LEAVEOUT" GRAPHICS & ADDED "LEAVEOUT" DETAIL	RLF	6/06/11