


NO	DESCRIPTION OF REVISIONS	MADE BY	DATE
1	TYPE "C" RPMS @ 20 FT. SPACING ON GORE STRIPES	L. LOPEZ	5/03
2	ADDED SPECIAL PROVISIONS NOTE, CHANGED RAMP STRIPING	L. LOPEZ	6/03
3	REVISED NOTE #4		
4	TEXT EDITS		

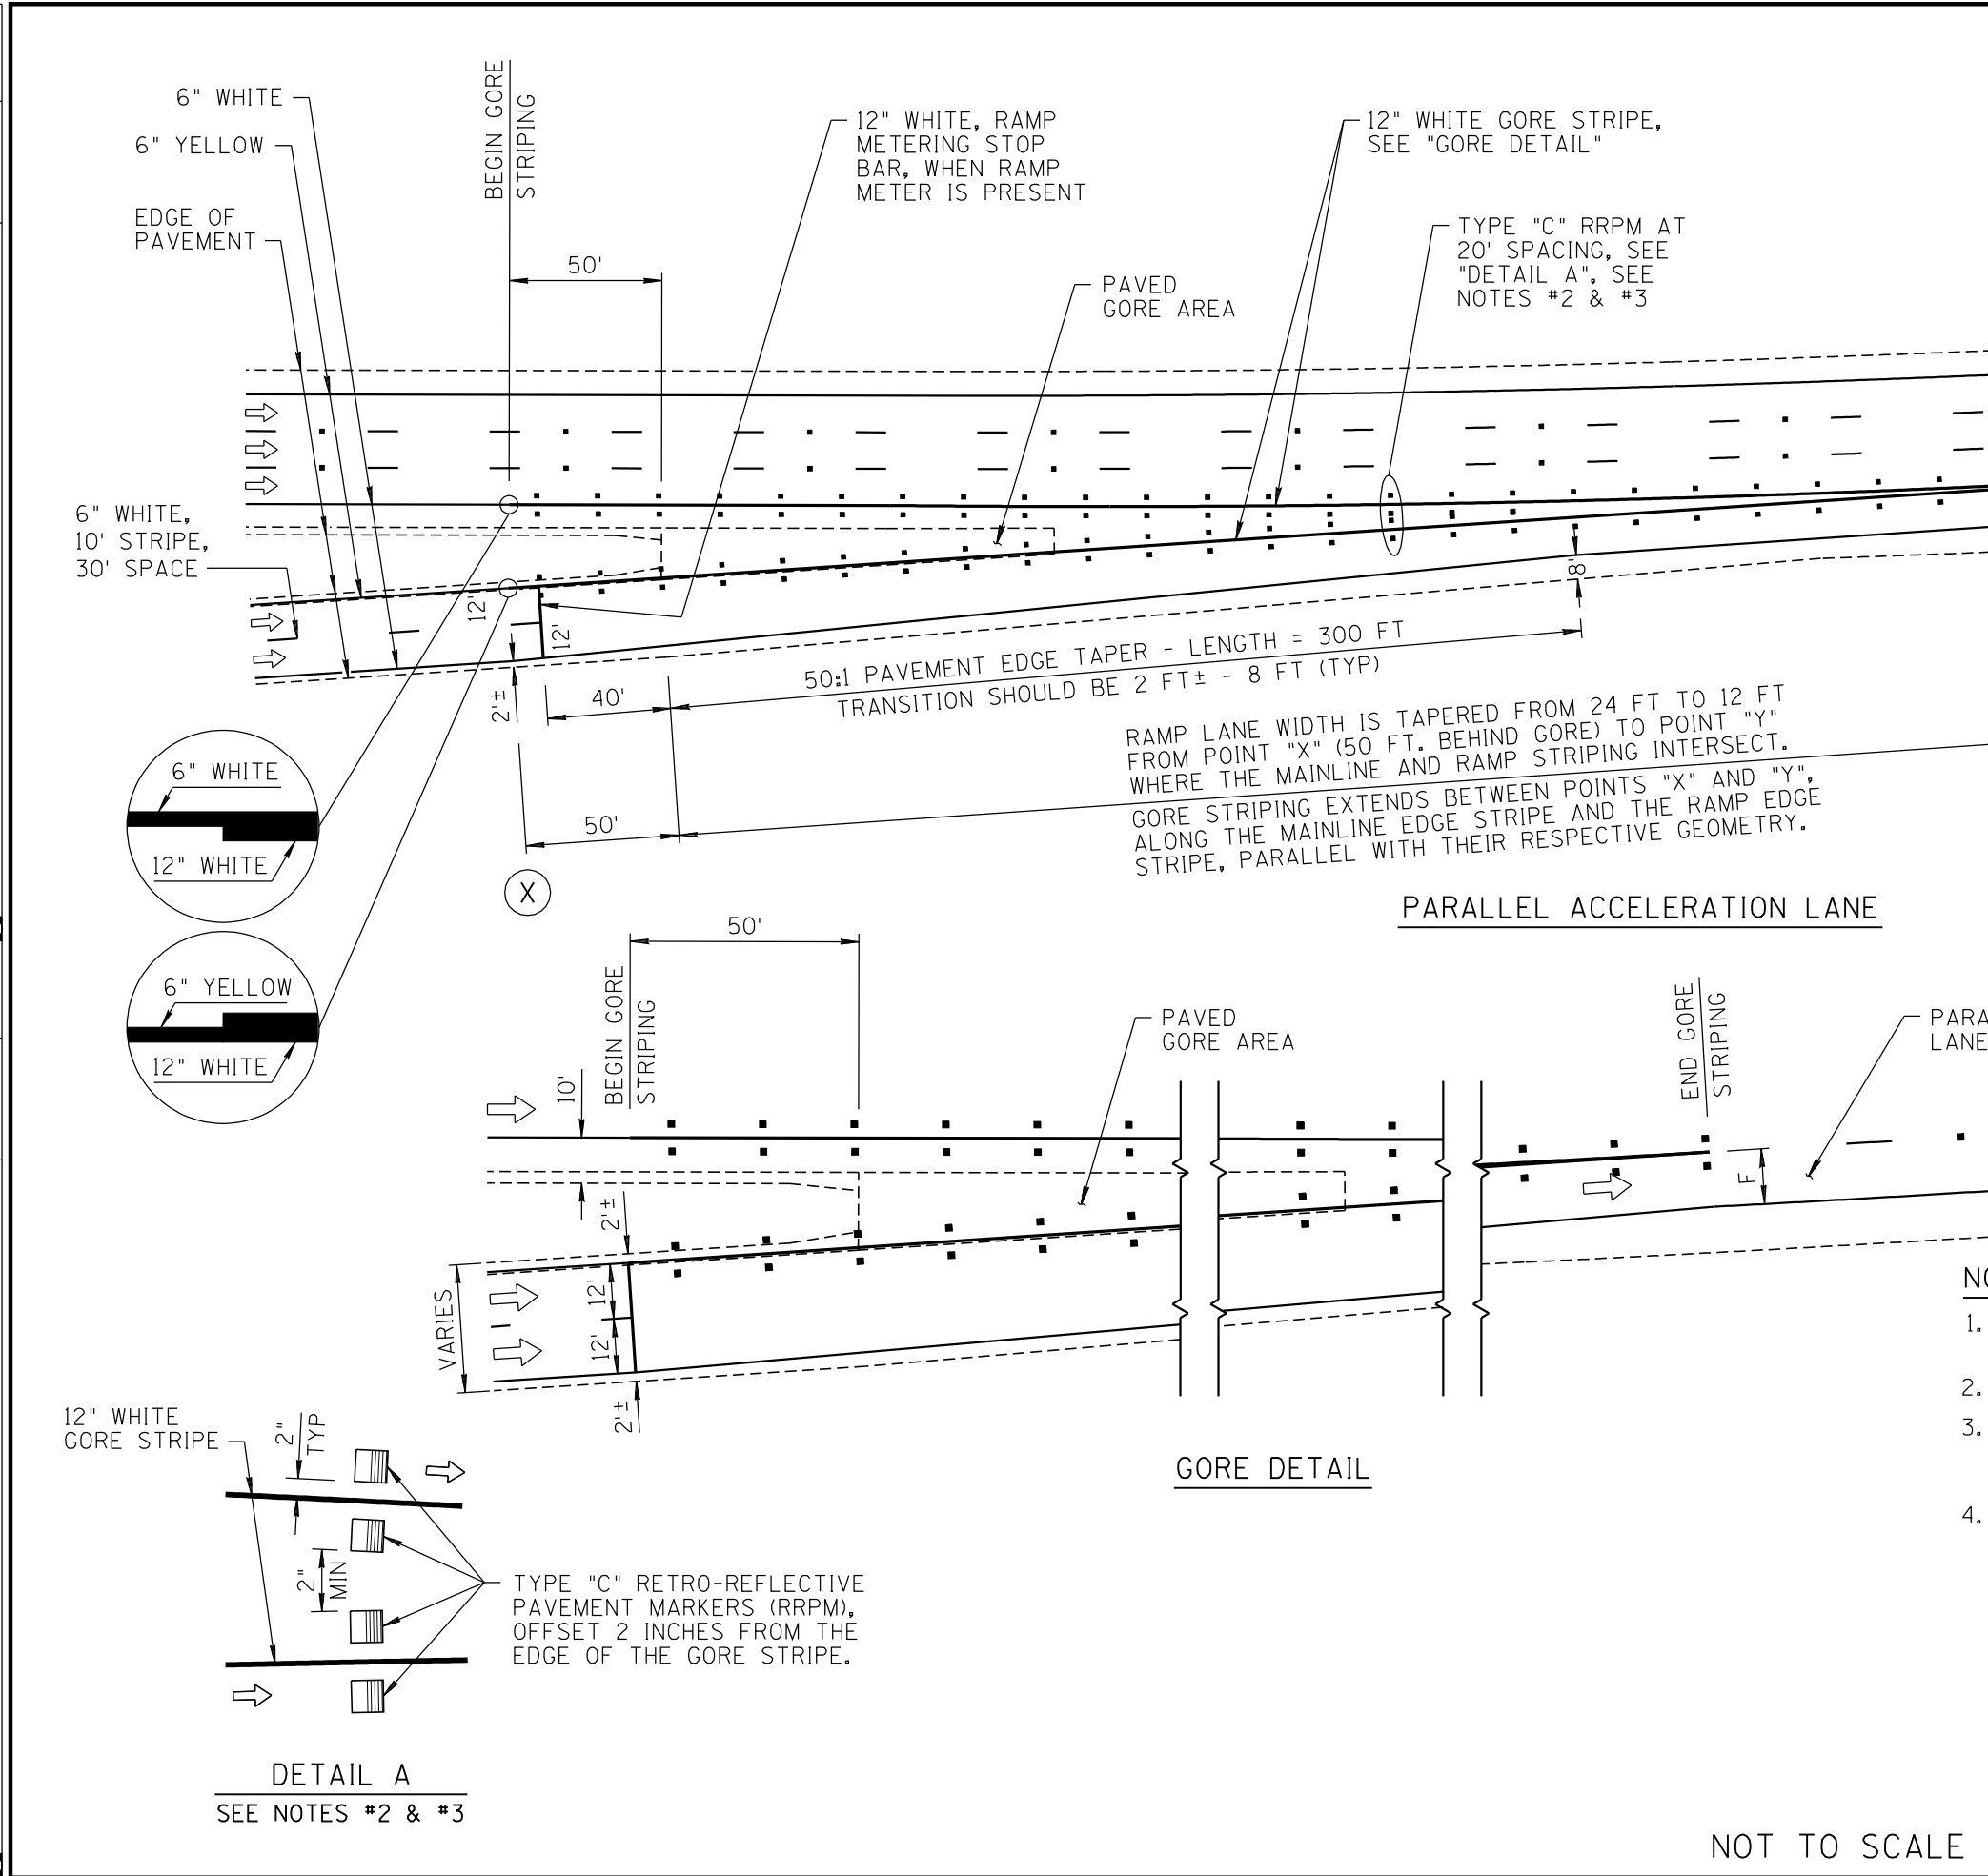

NOTES:

- DIMENSIONS ARE MEASURED TO THE CENTER OF ALL STRIPING UNLESS NOTED OTHERWISE.
- RPMS SHOULD BE INSTALLED ON ELEVATIONS BELOW 4000 FT.
- TYPE "C" RETRO-REFLECTIVE PAVEMENT MARKERS ARE TO BE PLACED AT 20 FT. SPACING AND OFFSET 2 INCHES FROM THE EDGE OF THE GORE STRIPES.
- UNLESS OTHERWISE SHOWN ON THE PROJECT PLANS, ALL FREEWAY MARKINGS STATEWIDE SHALL USE DURABLE TAPE FOR LANE LINES, EXIT GORES, HOV LANE SYMBOLS AND FREEWAY TO FREEWAY RAMP. WHEN USED ABOVE ELEVATIONS OF 4,000 FT., DURABLE TAPE SHALL BE INSTALLED IN A GROOVE PER TAPE MANUFACTURER'S RECOMMENDATIONS.

DESIGN APPROVED	ARIZONA DEPARTMENT OF TRANSPORTATION INTERMODAL TRANSPORTATION DIVISION TRAFFIC SIGNING & MARKING STANDARD DRAWINGS	REVISION 10/10
SIGNATURES		DRAWING NO. M-15
APPROVED FOR DISTRIBUTION	PAVEMENT MARKING FOR FREEWAY ENTRANCE RAMP, PARALLEL ACCELERATION LANE	SHEET NO. 3 OF 3
ON FILE		

NOT TO SCALE