


# RIGHT OF WAY PLANS OF THE SANTAN FREEWAY PRICE ROAD - ARIZONA AVENUE 202L MA 003 H5380 01R RAM 600-7-802

**ARIZONA DEPARTMENT  
OF  
TRANSPORTATION**  
INTERMODAL  
TRANSPORTATION  
DIVISION



★ PROJECT LOCATION

COUNTY NAME: MARICOPA  
LENGTH OF PROJECT: 3.7 MILES  
ADOT DISTRICT: PHOENIX (E)  
DRAWING NUMBER: D-7-T-909

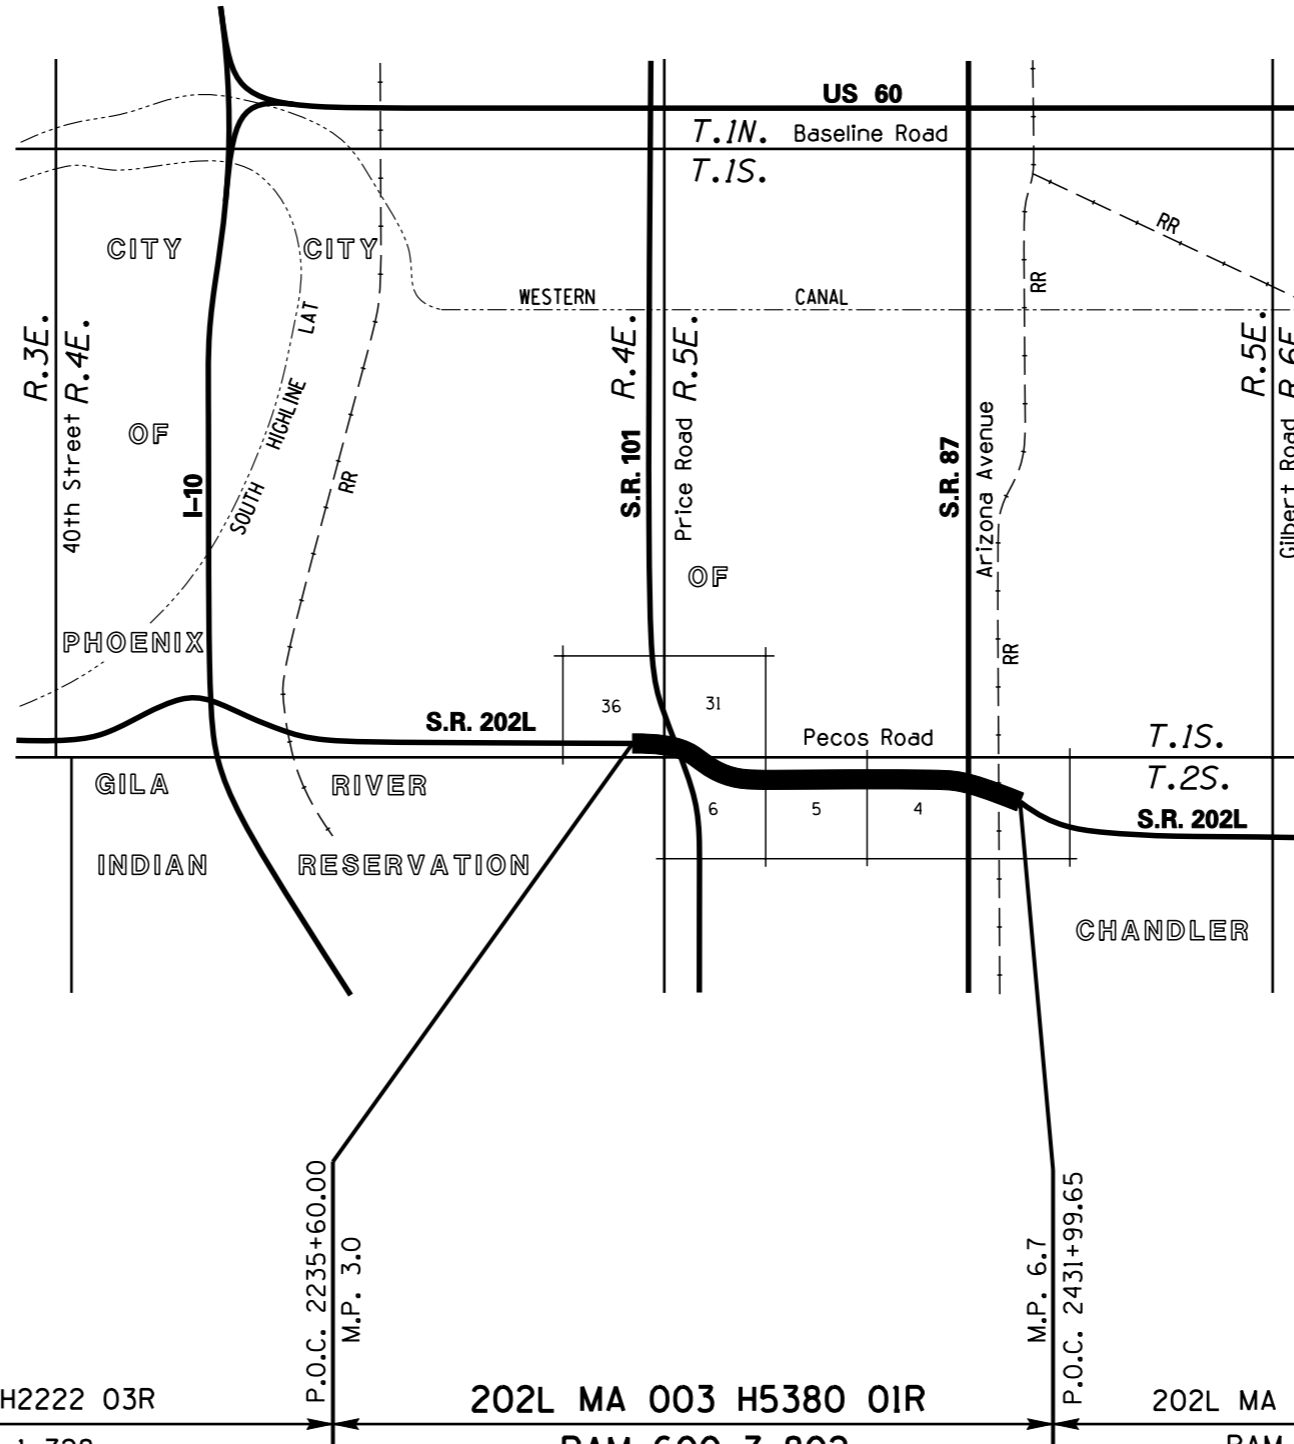

**SHEET INDEX**

COVER SHEET	1
STANDARD ABBREVIATIONS & SYMBOLS	S-1
OWNERSHIP RECORD SHEET	ORS-1 TO ORS-2
VICINITY MAP SHEET	VM-1 TO VM-2
PLAN SHEET	P-1 TO P-20
PARCEL INSERT SHEET	PAR-1
BIA SHEET	BIA-1
ADVANCE ACQUISITION DETAIL SHEET	AA-1
RESULTS OF SURVEY	RS-1 TO RS-3
SUPPLEMENTAL RESULTS OF SURVEY	SS-1 TO SS-3
RIGHT OF WAY MONUMENTATION SURVEY	MS-1 TO MS-3
<b>TOTAL SHEETS</b>	<b>38</b>

APPROVED IN ACCORDANCE WITH  
ARIZONA DEPARTMENT OF TRANSPORTATION BOARD  
RESOLUTION 2001-03-A-017 DATED 3-16-01  
RESOLUTION 2001-09-A-068 DATED 9-14-01

**EXHIBIT-A1**  
ADOT CADD STANDARDS 2006

101L MA 059 H2222 03R  
RAM 600-1-728

202L MA 003 H5380 01R  
RAM 600-7-802

202L MA 006 H5381 01R  
RAM 600-7-803

**HUBBARD ENGINEERING** 480-892-3313  
GILBERT, AZ  
jcrume@hubbardengineering.com

PRELIMINARY  
NOT FOR  
CONSTRUCTION  
OR RECORDING  
--Created--  
3/3/2008  
1:35:04 PM