


NO	DESCRIPTION OF REVISIONS	MADE BY	DATE
1	NEW ISSUE; ADDED LEFT EDGE RRPM'S TO FREEWAY LANE STRIPING	L. LOPEZ	6/08
2			
3			
4			

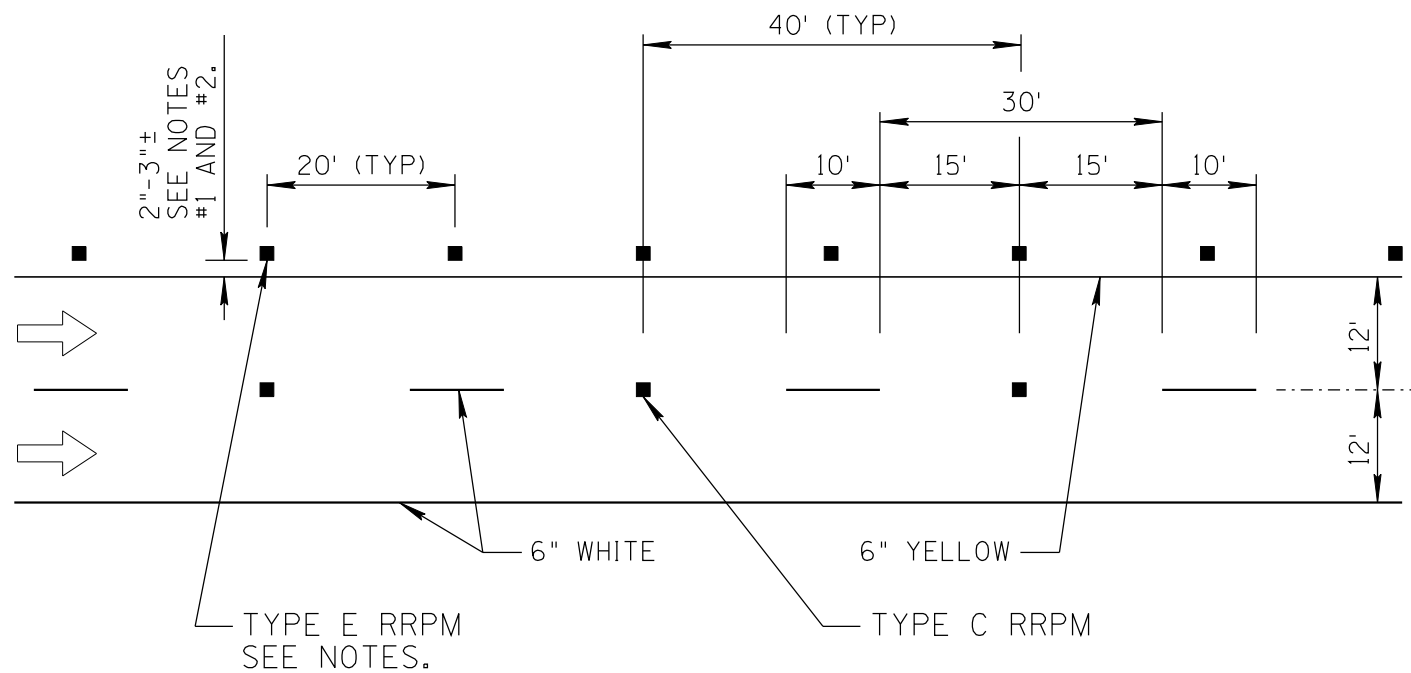

FREEWAY EDGELINE AND LANE STRIPING

NOTES:

1. PLACEMENT OF TYPE E (EDGE LINE) RETROREFLECTIVE PAVEMENT MARKERS SHALL BE UNIFORM AND PARALLEL TO THE EDGE STRIPE BETWEEN THE LIP OF PAVEMENT AND RUMBLE STRIP. SEE PLACEMENT DETAIL ② SHEET 10 OF 10. PAVEMENT MARKERS CAN BE INSTALLED IN THE RUMBLE STRIP IF NECESSARY.
2. THE LANE LINE APPLICATION SHALL BE SPECIFIED ON THE PROJECT PLANS.
3. SEE STANDARD DRAWING M-18 FOR RECESSED APPLICATIONS.

SHEET 8 OF 10
NOT TO SCALE

DESIGN APPROVED SIGNATURE ON FILE	ARIZONA DEPARTMENT OF TRANSPORTATION INTERMODAL TRANSPORTATION DIVISION STANDARD DRAWINGS	REV. 6/08
	TYPICAL MARKING DETAILS FOR EDGELINE RETROREFLECTIVE PAVEMENT MARKERS (ALL FREEWAYS)	DRAWING NO. M-19