


NO	DESCRIPTION OF REVISIONS	MADE BY	DATE
1	RE-ISSUE	L. LOPEZ	2/02
2			
3			
4			

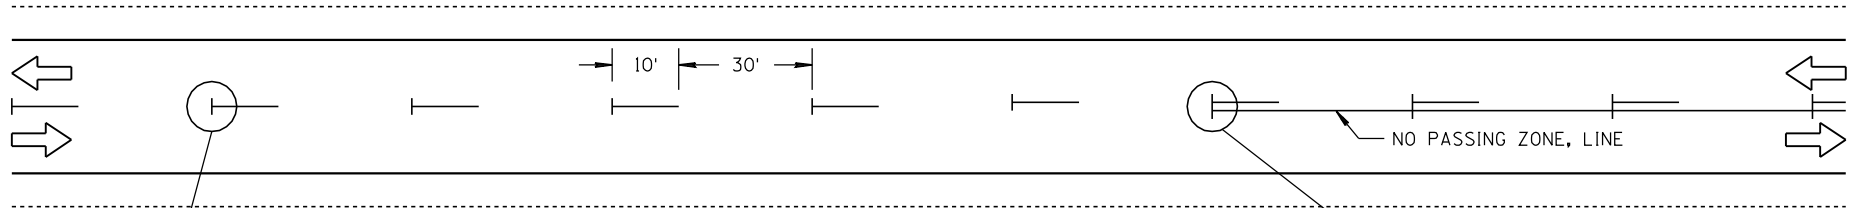

(1) TWO-WAY YELLOW TEMPORARY PAVEMENT MARKER

6" YELLOW


6" WHITE

(1) ONE-WAY WHITE TEMPORARY PAVEMENT MARKER

TWO LANE - TWO WAY

(2) TWO-WAY YELLOW TEMPORARY PAVEMENT MARKER

6" YELLOW
6" SPACE
6" YELLOW

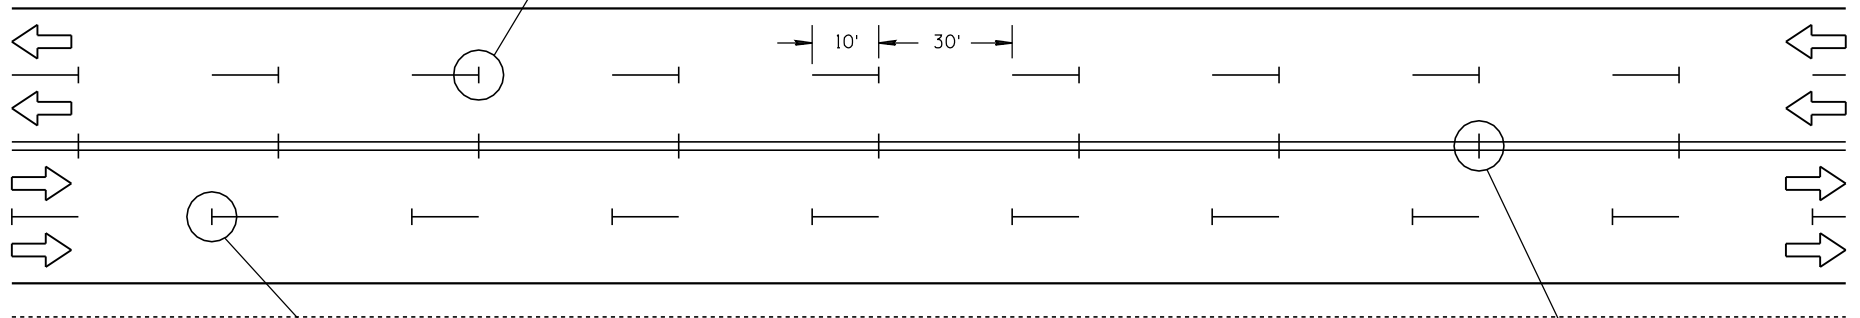

(1) ONE-WAY WHITE TEMPORARY PAVEMENT MARKER

6" WHITE

MULTI LANE - UNDIVIDED

(2) TWO-WAY YELLOW TEMPORARY PAVEMENT MARKER

6" YELLOW
6" SPACE
6" YELLOW

NOTES:

1. CHIP SEAL MARKERS ARE AVAILABLE IN BOTH THE "L" AND "T" DESIGNS (SEE SHEET 2 OF 2) WITH ONE OR TWO CLEAR PLASTIC COVERS. "T" MARKERS ARE TO BE USED ON HIGH-VOLUME ROADWAYS.
2. THE TWO OPTIONS SHOWN ABOVE (TWO LANE AND FOUR LANE) ARE "MINIMUM" DESIGN - ONE MARKER PER 40 FEET. THE DESIGNER MAY REQUIRE TWO OR THREE MARKERS PER 10 FOOT SKIP.

SHEET 1 OF 2
NOT TO SCALE

SIGNATURE ON FILE	DESIGN APPROVED	ARIZONA DEPARTMENT OF TRANSPORTATION INTERMODAL TRANSPORTATION DIVISION STANDARD DRAWINGS	REV. 2/02
	APPROVED FOR DESIGN	CHIP SEAL MARKER USAGE FOR TEMPORARY MARKINGS	DRAWING NO. M-20