



F.H.W.A. REGION	STATE	PROJECT NO.	SHEET NO.	TOTAL SHEETS	AS BUILT
9	ARIZ.	053-2(33)		642	
260 GI 272					

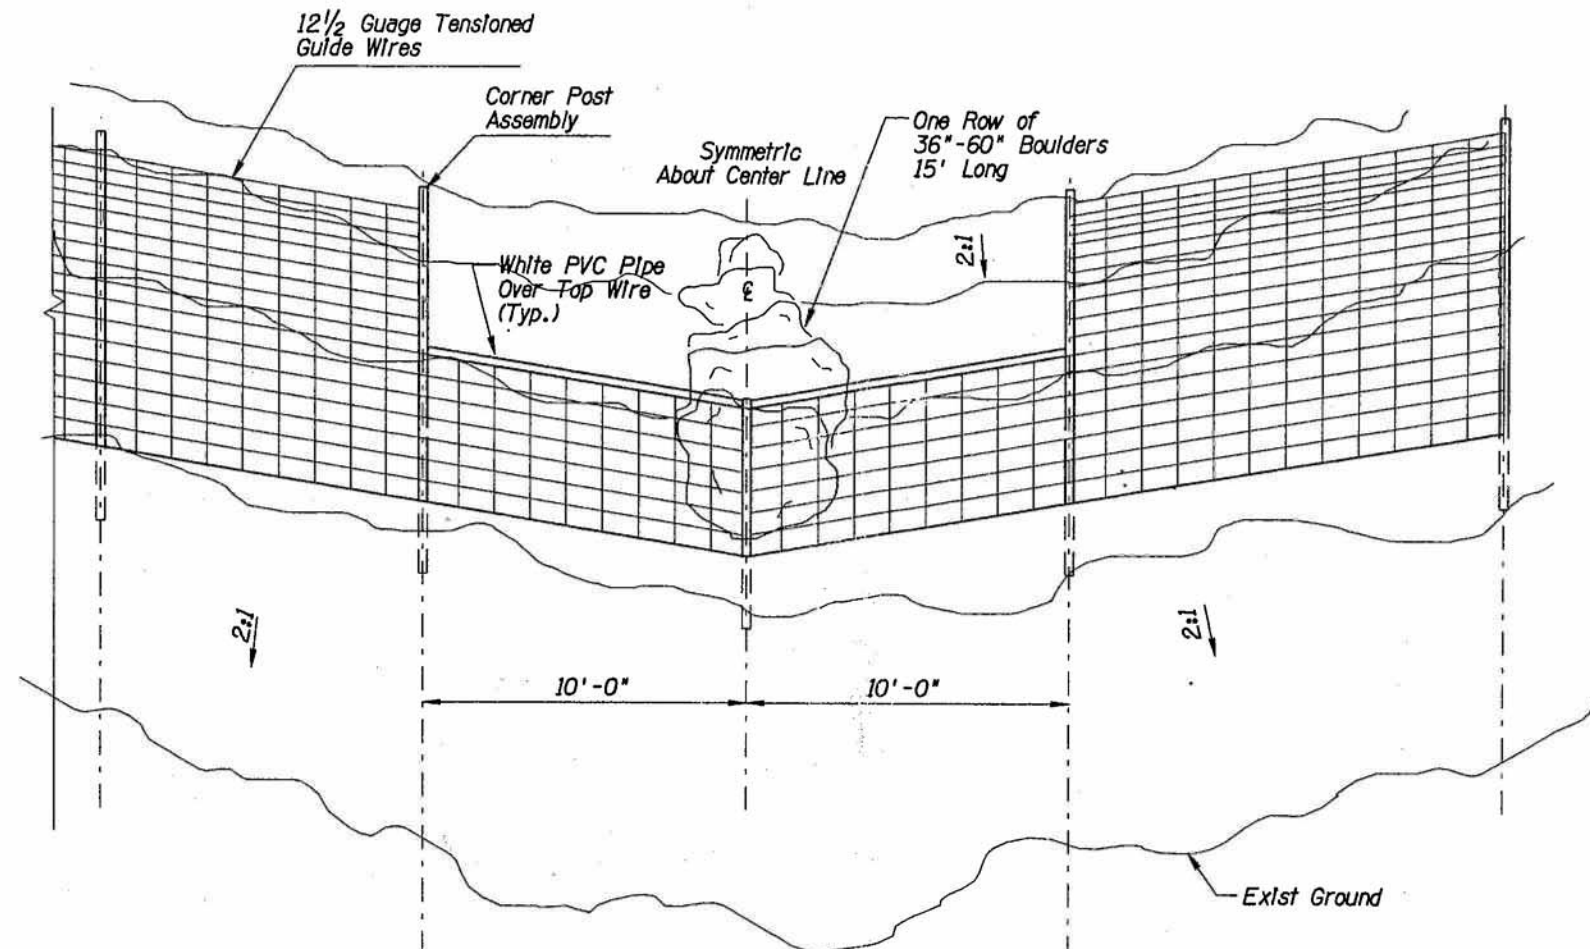

ELEVATION VIEW

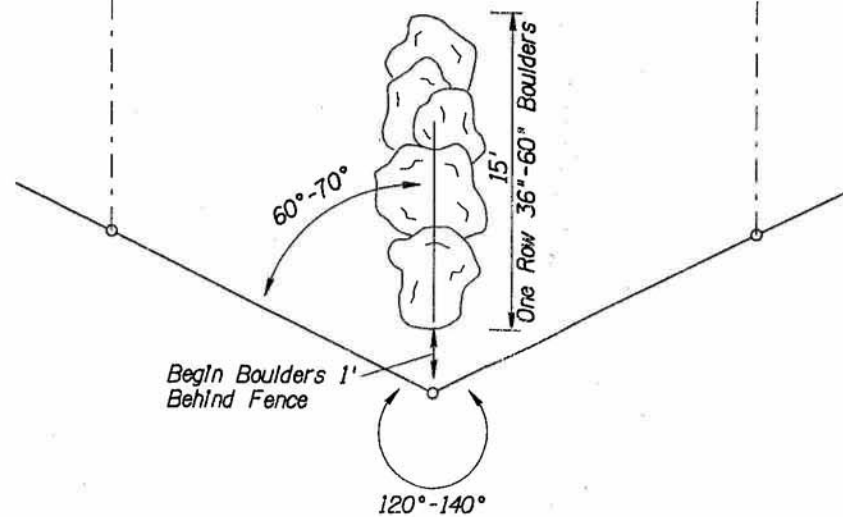

PLAN VIEW

DETAIL F

WILDLIFE JUMP OPENING

DESIGN	GTF	DATE	05/01	ARIZONA DEPARTMENT OF TRANSPORTATION INTERMODAL TRANSPORTATION DIVISION	
DRAWN	BEE	DATE	05/01		
CHECKED	SWG	DATE	06/01		
Sverdrup CIVIL INC			DETAIL F WILDLIFE JUMP OPENING		
ROUTE	SR 260	LOCATION	CHRISTOPHER CREEK, PAYSON - HEBER HWY.		



PLOTTED BY: Roohabw DATE PLOTTED: 05-MAR-2003 08:47 PENTBL: I:\PLOT_PEN_TABLE_PATH\ACHP5_V.PEN
 FILE: P:\013906\700CAD\702CIVIL\702ADGN\new\906-cd-692.dgn

SHEET NO.	FINISHED PLANS	REVISIONS	LOCATION	DATE