


F.H.W.A. REGION	STATE	PROJECT NO.	SHEET NO.	TOTAL SHEETS	AS BUILT
9	ARIZ.	260-B(008)A	10	32	

260 GI 260

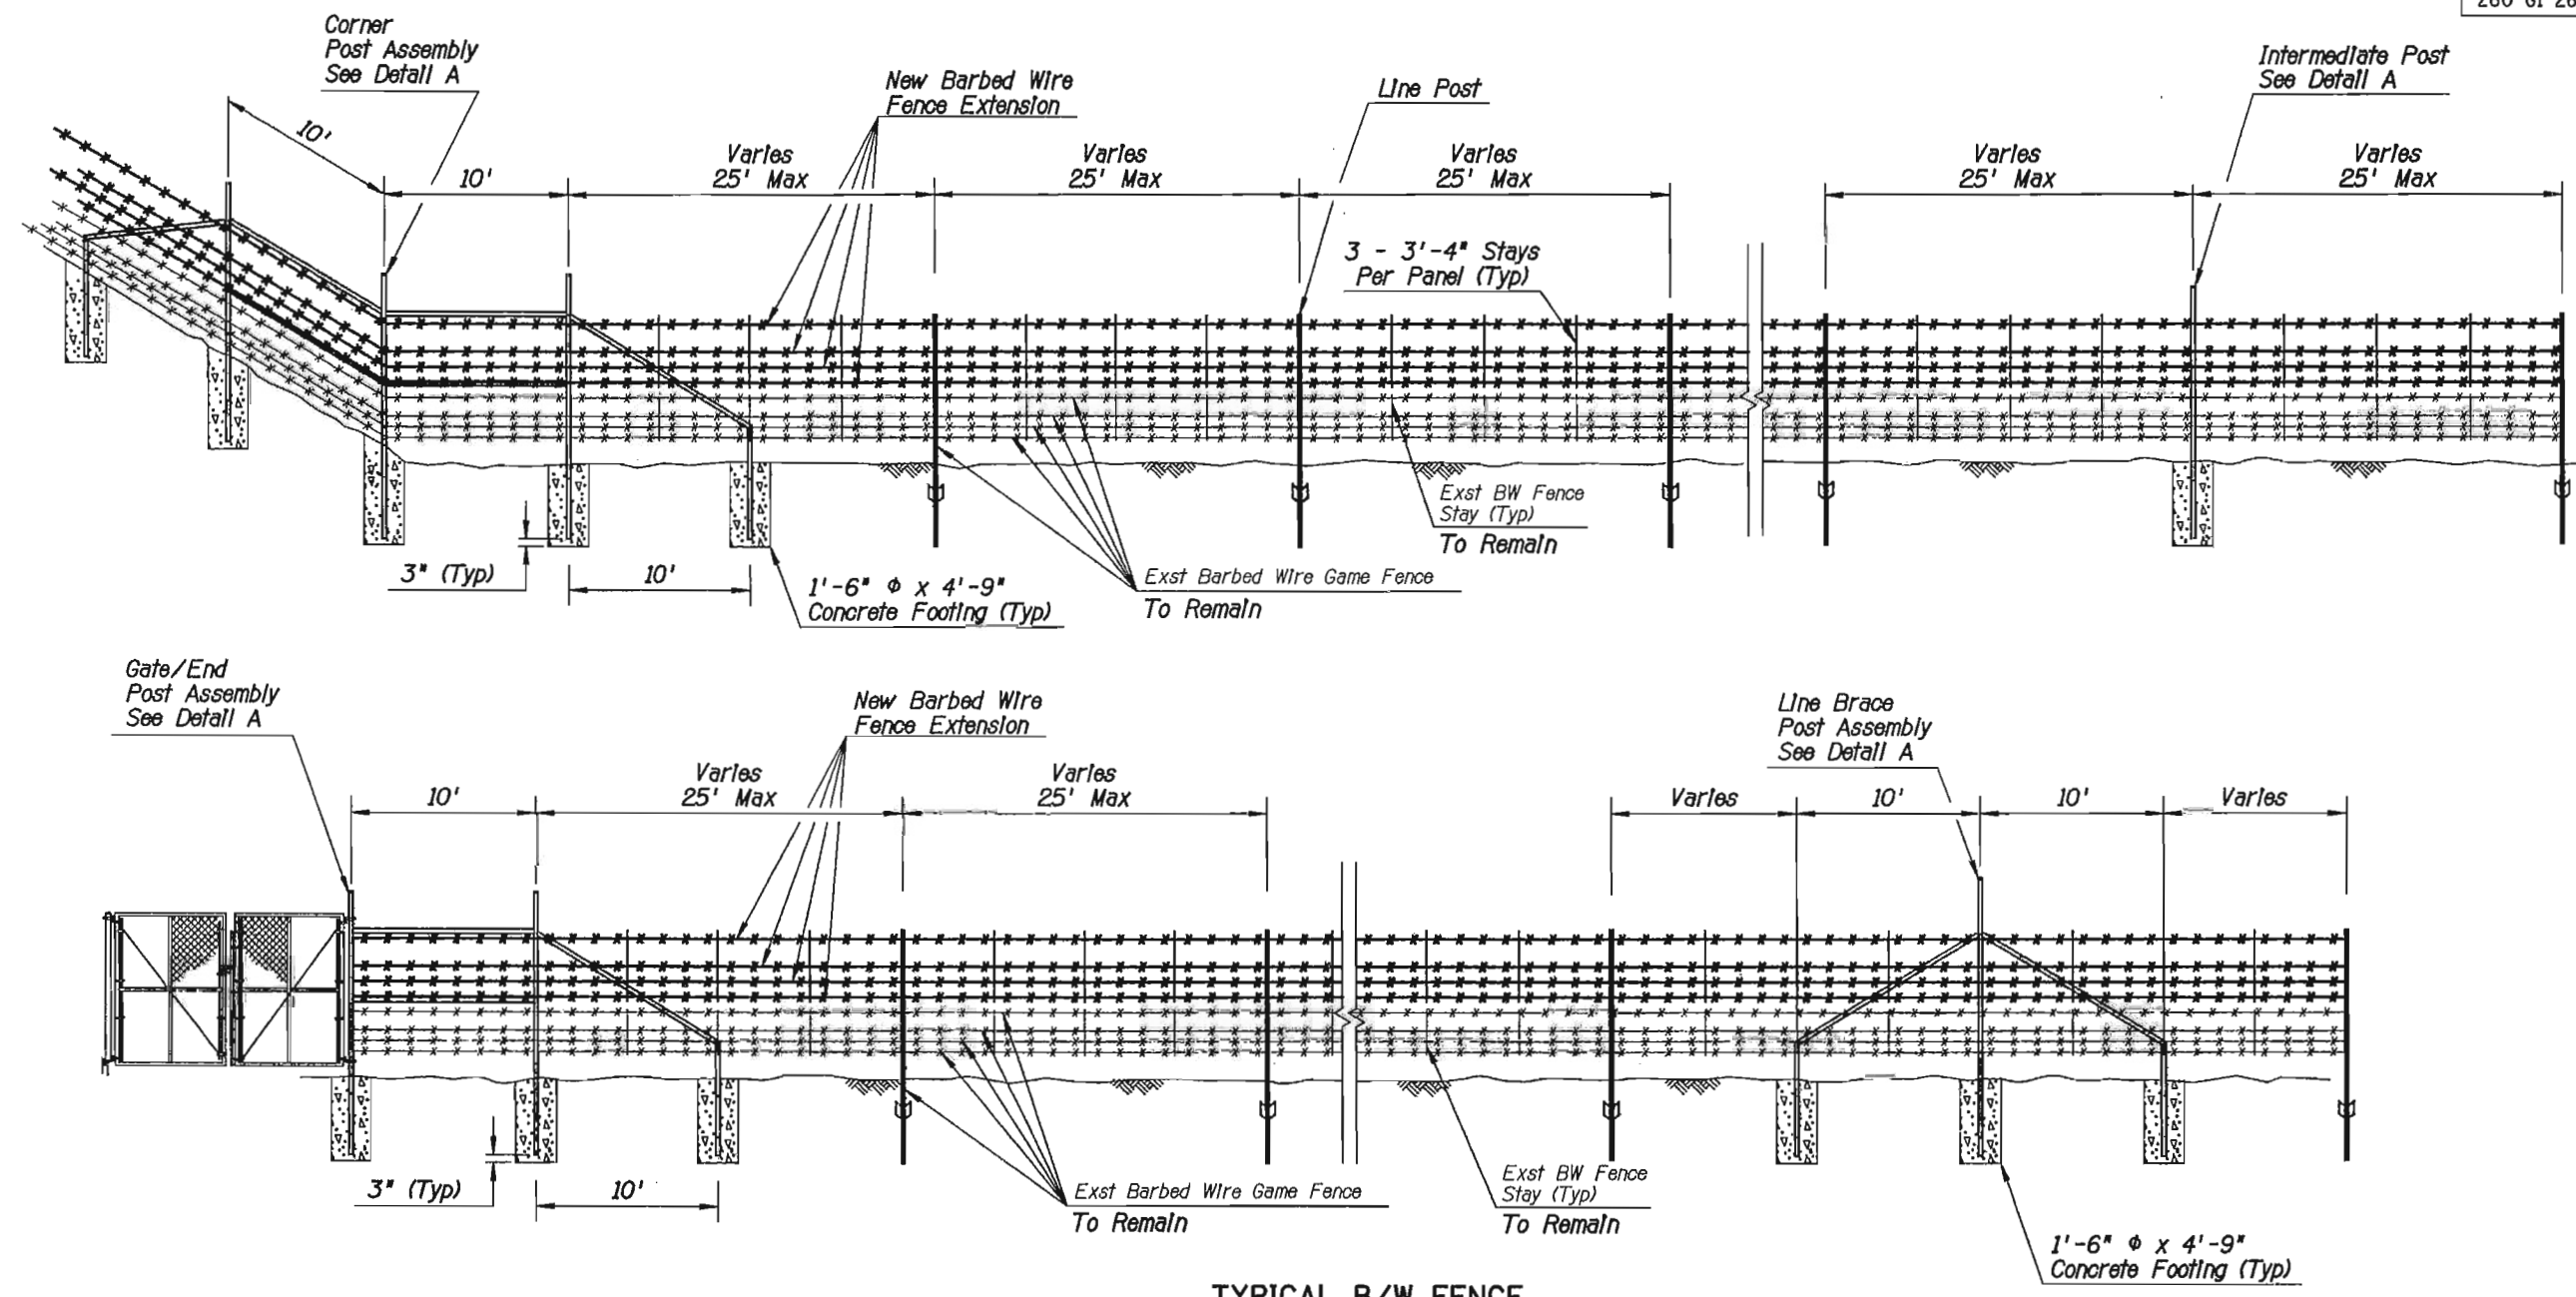

TYPICAL B/W FENCE EXTENSION INSTALLATION

NOTES

1. Intermediate posts shall be placed at the low point of a dip and at the crown of a hump. The maximum spacing between intermediate posts shall not exceed 120 feet.
2. Line brace post assemblies shall be placed at dramatic changes (where grade changes exceed 15%) in the topography. The maximum spacing between line braces shall not exceed 1320 feet.
3. The new barbed wire fence extension posts and braces shall be painted to match the color of the existing barbed wire game fence.
4. Concrete footings shall have tops crowned at ground level.
5. Concrete footings shall have 3" clear from bottom of post to bottom of footing.

DETAIL C
BW FENCE EXTENSION

DESIGN	MAC	DATE	04-05	ARIZONA DEPARTMENT OF TRANSPORTATION INTERMODAL TRANSPORTATION DIVISION	PRELIMINARY 95% Review NOT FOR CONSTRUCTION OR RECORDING
DRAWN	HN	DATE	04-05		
CHECKED	KJR	DATE	04-05		
				DETAIL SHEET DETAIL C	
ROUTE	SR 260	LOCATION	MP 260-263 Wildlife Fencing		
TRACS NO.	H6611 01 C		260-B(008)A	OF	

SURVEY NO. FINISHED PLANS- REVISIONS- LOCATION- DATE-