


F.H.W.A. REGION	STATE	PROJECT NO.	SHEET NO.	TOTAL SHEETS	AS BUILT
9	ARIZ.	S89-A(200)A	21A	321	
S89A YV 326					

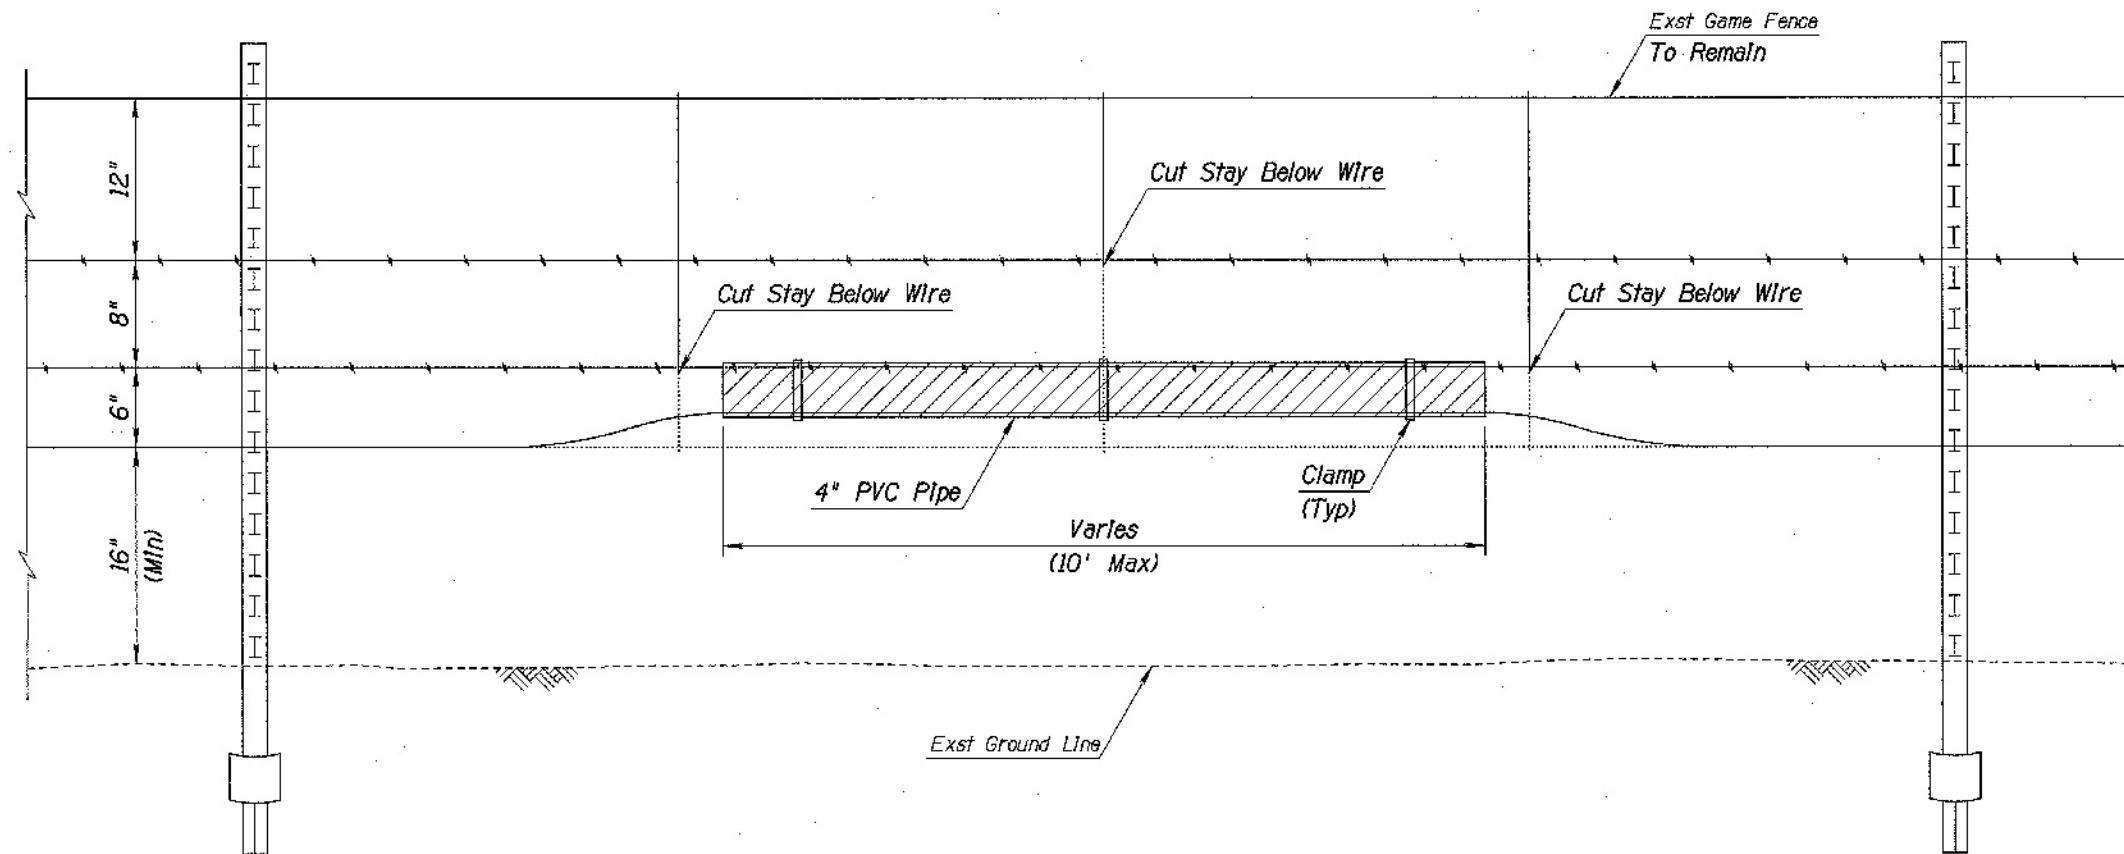

**NOTES:**

1. Locations to be determined by the Engineer, AZGF Unit Manager and Property Owners.
2. Length of Goat Bar to be Determined by the Engineer based on Location.
3. PVC Pipe Shall be Schedule 40.
4. Cut Pipe along Length to Install Over Wires, and Attach 3 Clamps per Goat Bar.

**DETAIL I**  
GOAT BAR



DESIGN	MDB	DATE	09-11	ARIZONA DEPARTMENT OF TRANSPORTATION INTERMODAL TRANSPORTATION DIVISION ROADWAY DESIGN SERVICES
DRAWN	WBE, JSK	DATE	09-11	
CHECKED	KHC	DATE	09-11	
TRANSPORTATION			<b>AECOM</b>	
ROUTE			SS 89A, FAIN ROAD WIDENING	
TRACS NO. H8160 01C			S89-A(200)A	
			23218 KENNETH H. COLE 9-16-11 Expire 9/30/2015	
			Dwg No. G-5.09A OF	

SURVEY NO. | FINISHED PLANS | DATE | REVISIONS | LOCATION | FINISHED PLANS | DATE | REVISIONS | LOCATION | DATE