

SUPPLEMENTAL RESULTS OF SURVEY


THIS SURVEY SUPPLEMENTS THE RESULTS OF SURVEY SHOWN ON SHEETS RS-1 TO RS-9

REFERENCE FILE
 --rw---_pln.dgn
 Attachment: Coincident
 See Exhibits E1 through E6 for linestyle settings etc. for this reference file.

THIS SHEET REPRESENTS A SUPPLEMENTAL RESULTS OF SURVEY SHEET THAT SUPPORTS THE ORIGINAL RESULTS OF SURVEY WHICH IS NOT PART OF RIGHT OF WAY PLAN PROJECT BEING WORKED ON.
 SEE EXHIBIT-F3 THRU F8 FOR HELPFUL HINTS AND TEXT PARAMETERS.

HELPFUL HINTS
 In situations where the New R/W Line has an angle point that lies on any property line then any monuments on said property line needs to be surveyed. See R/W Survey Standards.

HELPFUL HINTS
 A dot pattern can be used to illustrate specific areas for clarity.

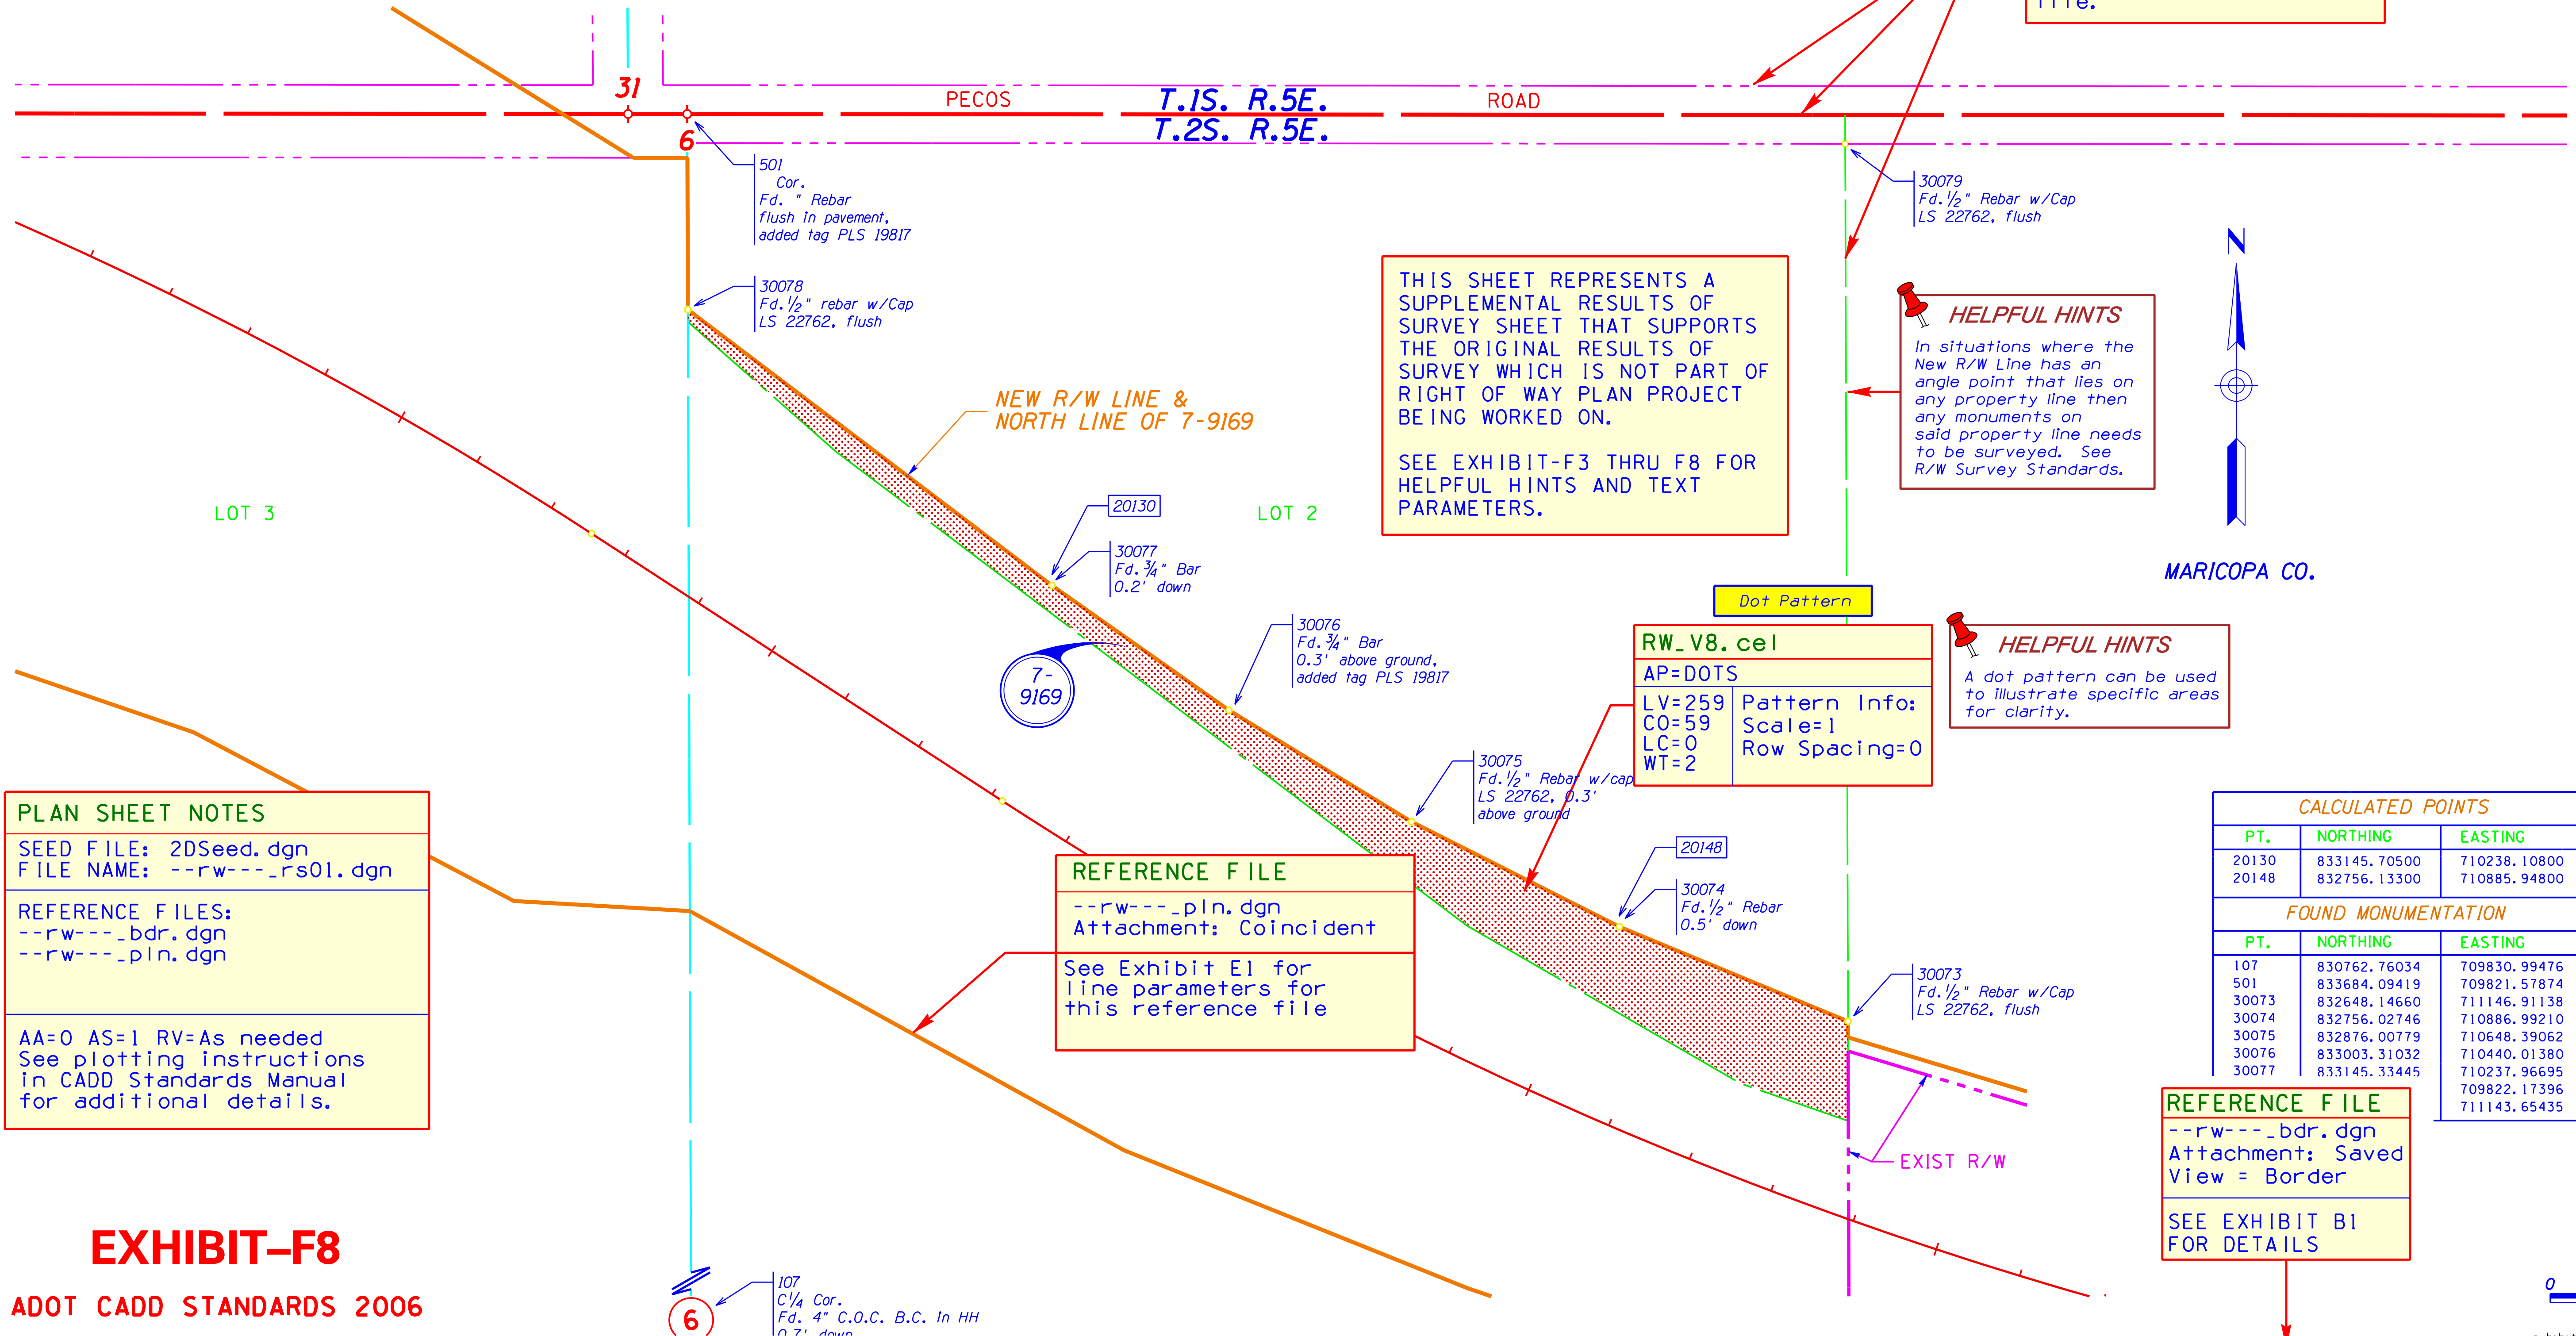

PLAN SHEET NOTES
 SEED FILE: 2DSeed.dgn
 FILE NAME: --rw---_rs01.dgn
 REFERENCE FILES:
 --rw---_bdr.dgn
 --rw---_pln.dgn
 AA=0 AS=1 RV=As needed
 See plotting instructions in CADD Standards Manual for additional details.

REFERENCE FILE
 --rw---_pln.dgn
 Attachment: Coincident
 See Exhibit E1 for line parameters for this reference file

Dot Pattern
 RW_V8.cel
 AP=DOTS
 LV=259 Pattern Info:
 CO=59 Scale=1
 LC=0 Row Spacing=0
 WT=2

CALCULATED POINTS		
PT.	NORTHING	EASTING
20130	833145.70500	710238.10800
20148	832756.13300	710885.94800

FOUND MONUMENTATION		
PT.	NORTHING	EASTING
107	830762.76034	709830.99476
501	833684.09419	709821.57874
30073	832648.14660	711146.91138
30074	832756.02746	710886.99210
30075	832876.00779	710648.39062
30076	833003.31032	710440.01380
30077	833145.33445	710237.96695
		709822.17396
		711143.65435

REFERENCE FILE
 --rw---_bdr.dgn
 Attachment: Saved View = Border
 SEE EXHIBIT B1 FOR DETAILS

EXHIBIT-F8

ADOT CADD STANDARDS 2006

THIS SURVEY WAS PERFORMED TO ESTABLISH THE NORTH LINE OF PARCEL 7-9169 AND TO ADJUST THE NEW R/W LINE SO THAT IT IS COINCIDENT TO SAID NORTH LINE.

HELPFUL HINTS
 Describe the details of the survey, any discrepancies found and the procedure used to resolve the discrepancies.

LEGEND

- 301 Calculated position
- 300 Found Monument
- C.O.C. City of Chandler
- Parcel Limits

0 50 100
 Scale

CHANGE ORDER REVISIONS				DRAWING NO.	D-7-T-909	ARIZONA DEPARTMENT OF TRANSPORTATION INTERMODAL TRANSPORTATION DIVISION RIGHT OF WAY PLANS SECTION		
C.O. NO.	DATE	BY	DESCRIPTION OF REVISIONS	SURVEY	AUG. 2001	HIGHWAY NAME:	SANTAN FREEWAY	
				DRAWN/DATE	J. Crume/Sep 01	FEDERAL AID NO.:	RAM 600-7-802	
				ADOT REVIEW	B. Gurney	PROJECT NO.:	202L MA 003 H5380 01R	
				HUBBARD ENGINEERING 480-892-3313 Gilbert, AZ jcorume@heaz.us Job # 20047		PRELIMINARY NOT FOR CONSTRUCTION OR RECORDING --Created-- 9/9/2009 9:26:16 AM		
				ROUTE NO.:	SR 202L	LOCATION:	Price Road - Arizona Avenue	
								SHEET SS-1