

CARRIZAL-Y
BOOK 440 PAGE 40


CITY

MARICOPA CO.


T.2S. R.5E.

NE 4 SE 4

LIMITS OF CONSTRUCTION
AND LIMITS OF AREA TO BE
ACQUIRED BY RESOLUTION.
P.O.T. 8+63 SECTION LINE

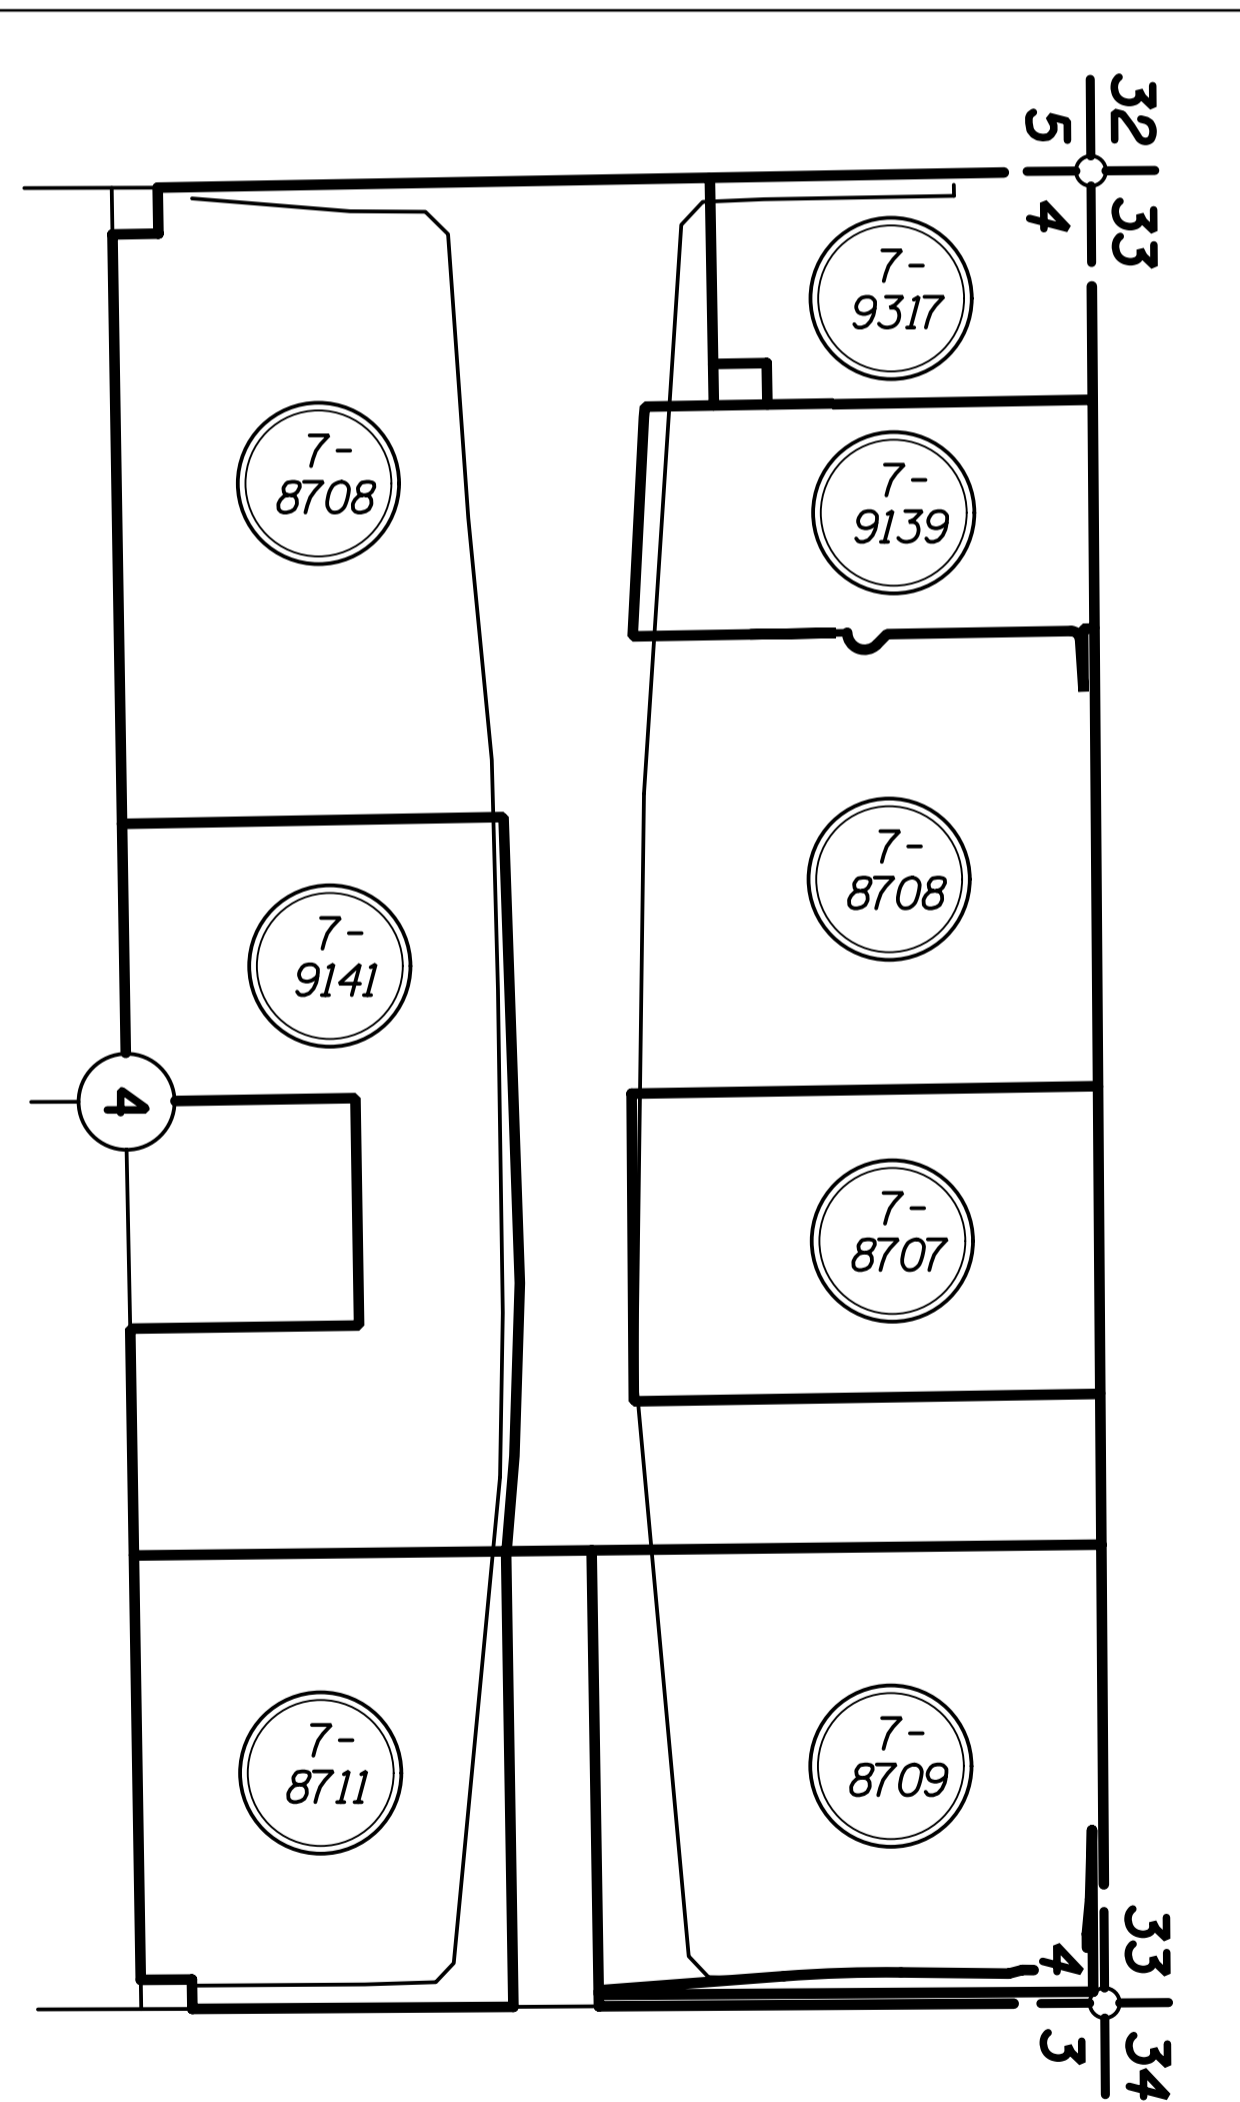


PARCEL INSERT
N.T.S.

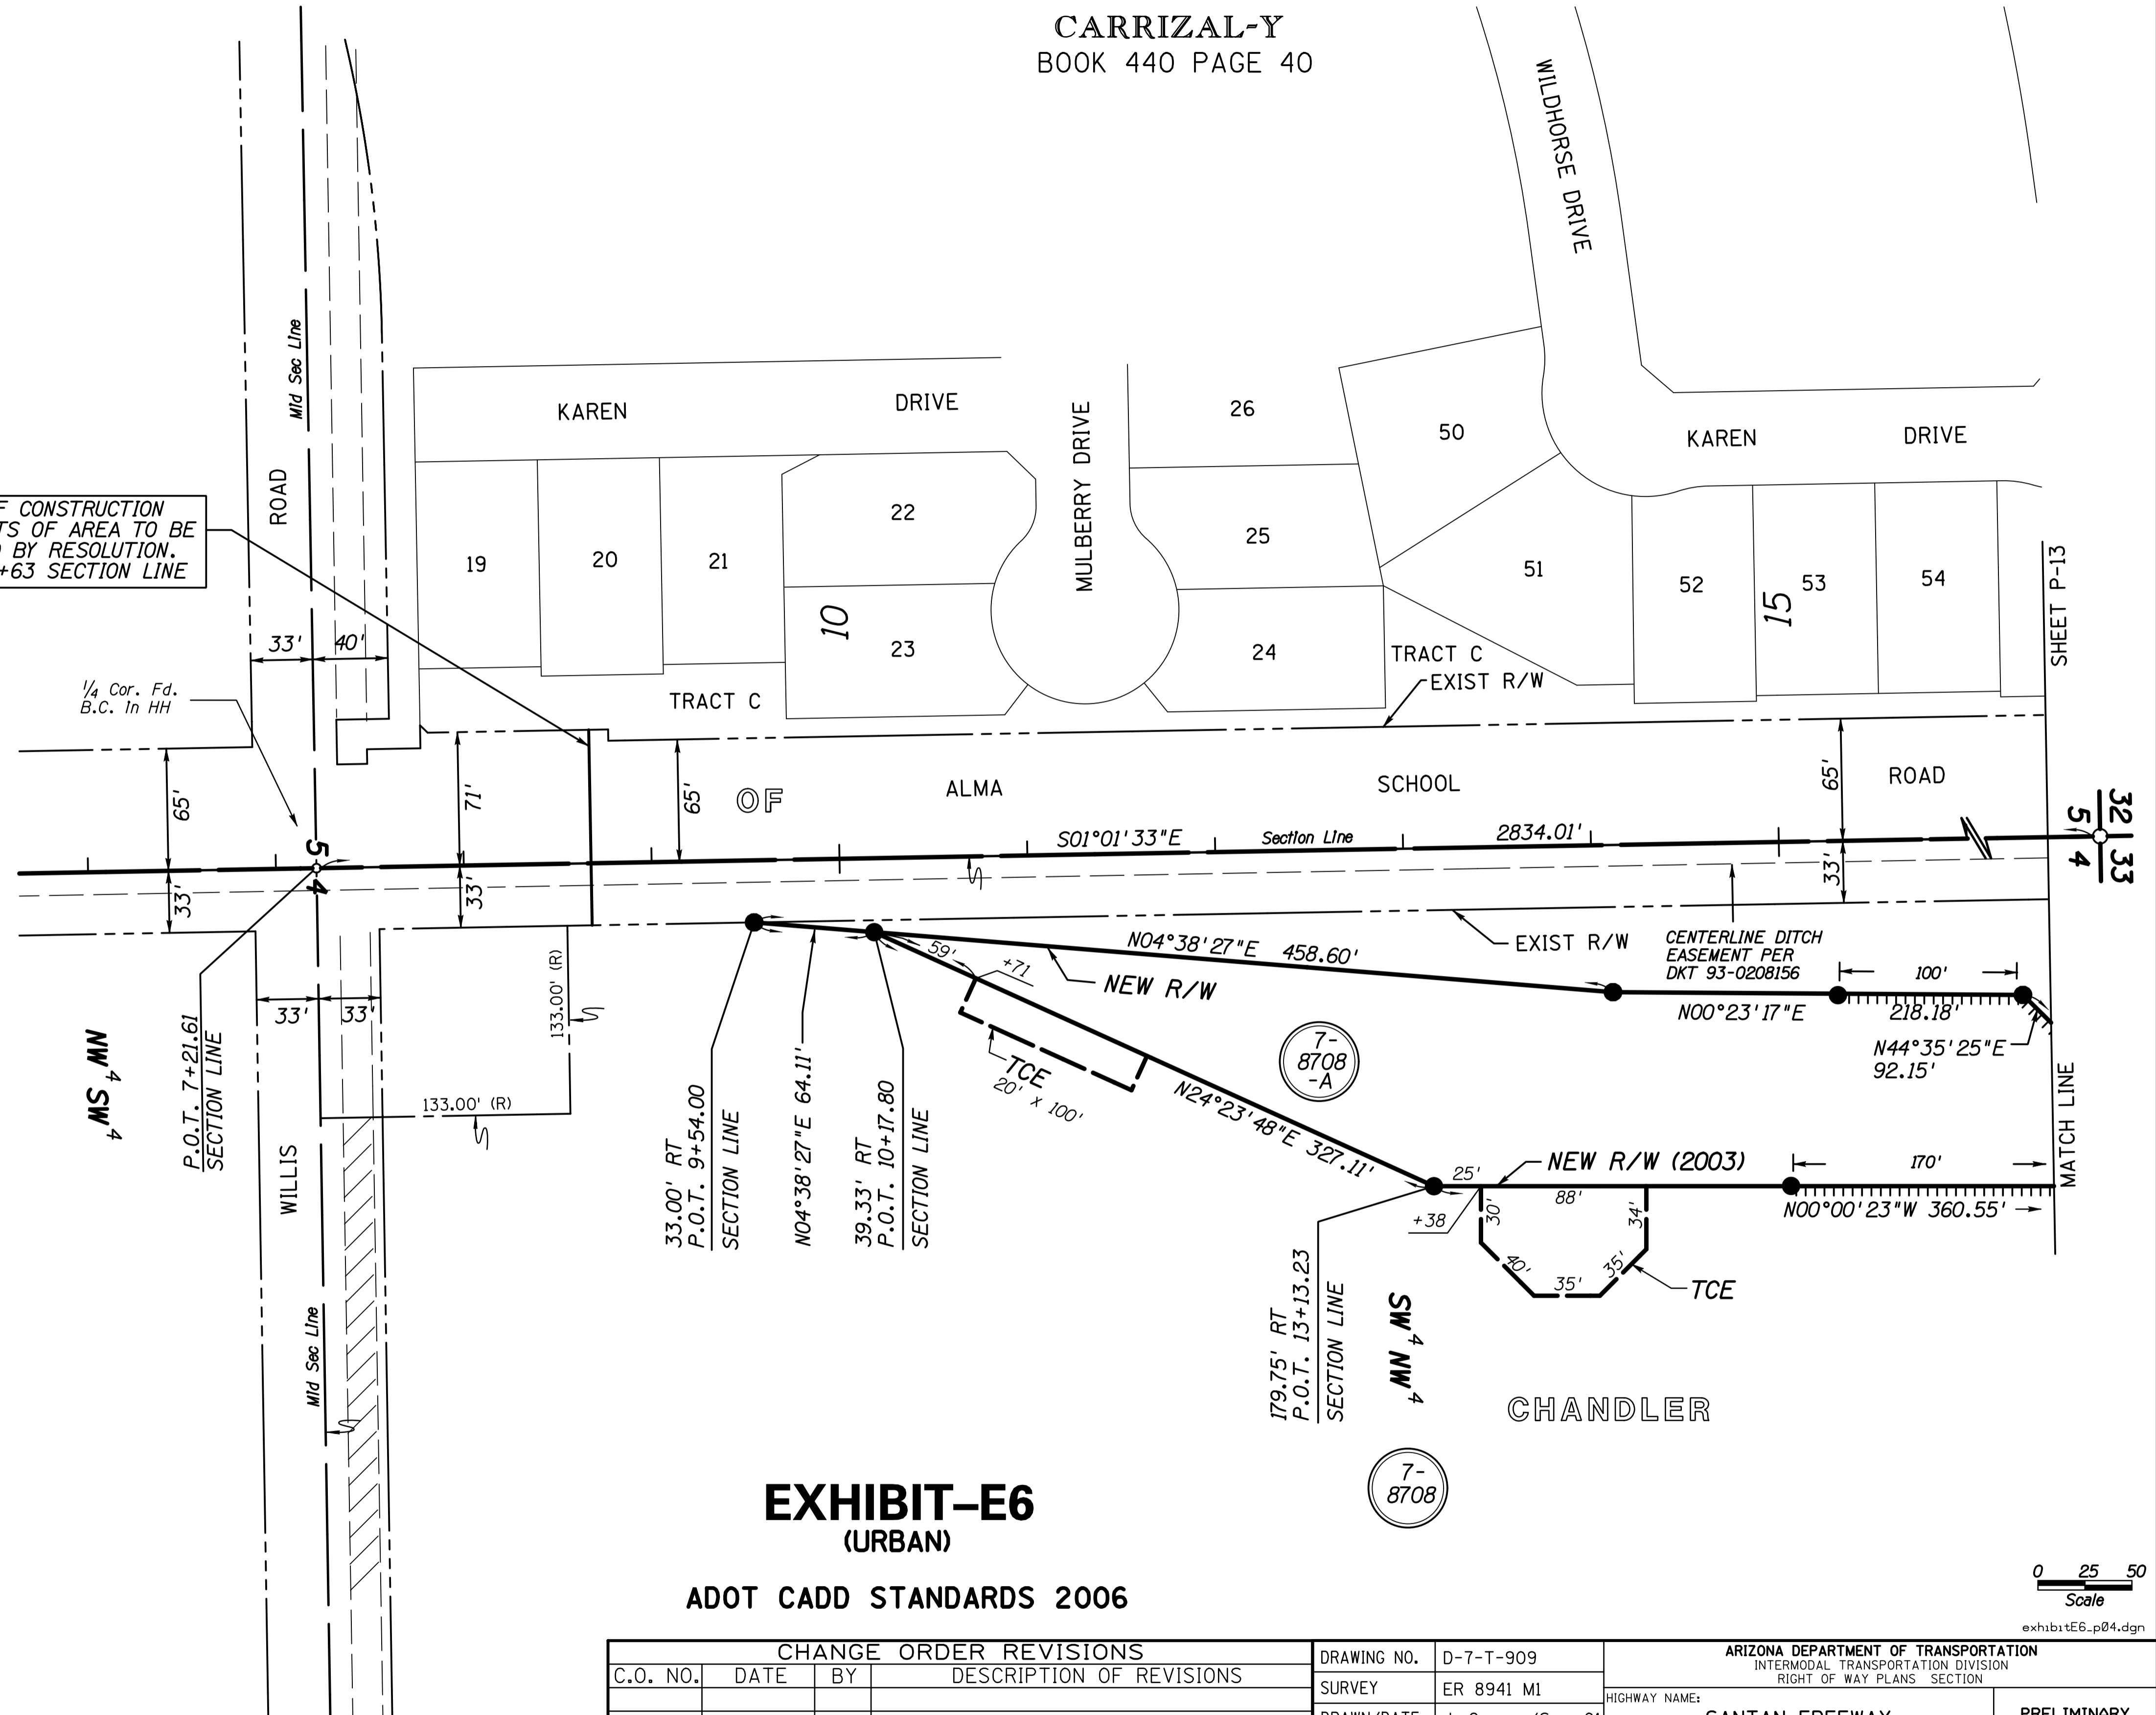

HALL LATERAL PER
BOOK 115 PAGE 447

EXHIBIT-E6
(URBAN)

ADOT CADD STANDARDS 2006

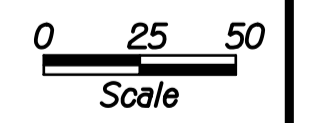

CHANGE ORDER REVISIONS				DRAWING NO.	ARIZONA DEPARTMENT OF TRANSPORTATION INTERMODAL TRANSPORTATION DIVISION RIGHT OF WAY PLANS SECTION	
C.O. NO.	DATE	BY	DESCRIPTION OF REVISIONS	D-7-T-909	HIGHWAY NAME:	
				SURVEY	ER 8941 MI	SANTAN FREEWAY
				DRAWN/DATE	J. Crume/Sep 01	FEDERAL AID NO.:
				ADOT REVIEW	B. Gurney	RAM 600-7-802
				HUBBARD ENGINEERING 480-892-3313 Gilbert, AZ jcrume@hubbardengineering.com		PROJECT NO.:
				ROUTE NO.:	SR 202L	202L MA 003 H5380 01R
				LOCATION:	Price Road - Arizona Avenue	

PRELIMINARY
NOT FOR
CONSTRUCTION
OR RECORDING
--Created--
1/5/2007
9:45:48 AM